


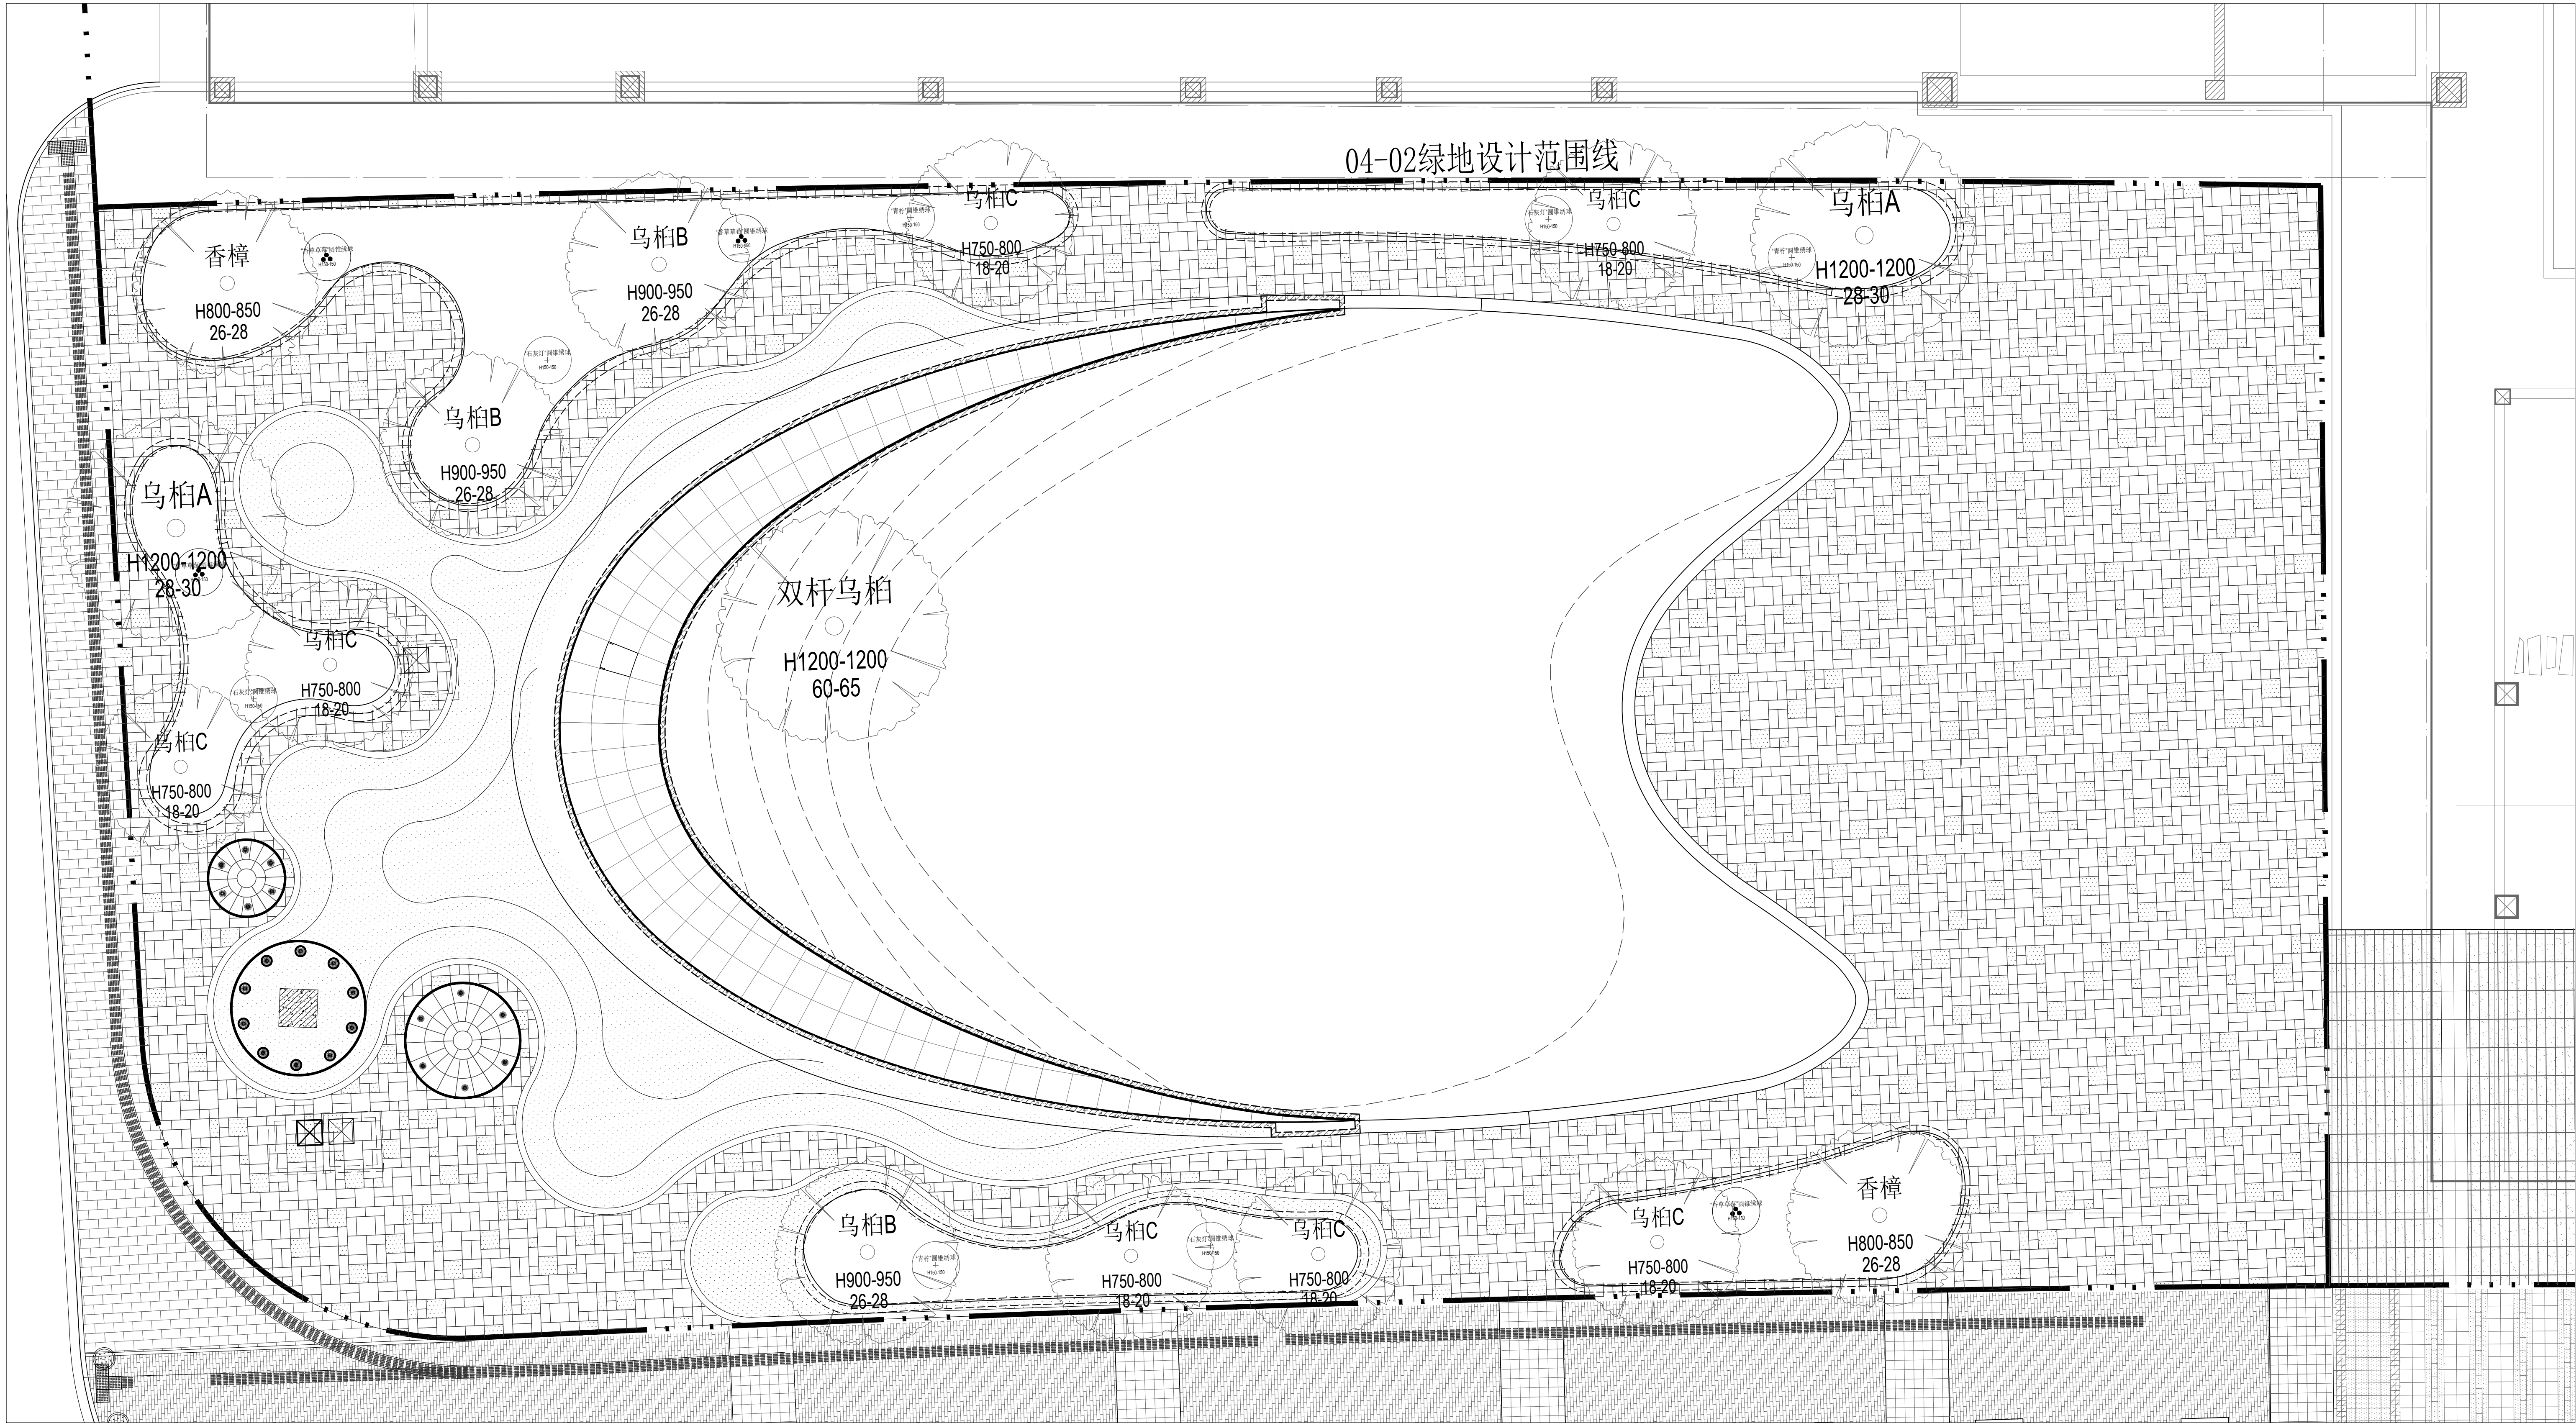

1 04-02绿地景观平面图
SCALE 1:100

本设计图版权为上海魏玛景观规划设计有限公司拥有，任何人未经许可不得翻印本图纸的任何部分。 2. 除经特别证明外，本图不可作建筑或其他用途。 1. All the drawing and design are copyright by Shanghai Weimar Landscape Design Co., Ltd. No one may reproduce any part of the drawing without permission. 2. This drawing is not valid for construction or other purposes unless separately certified.		
备注 REMARKS		