


一层平面布置图 1:100

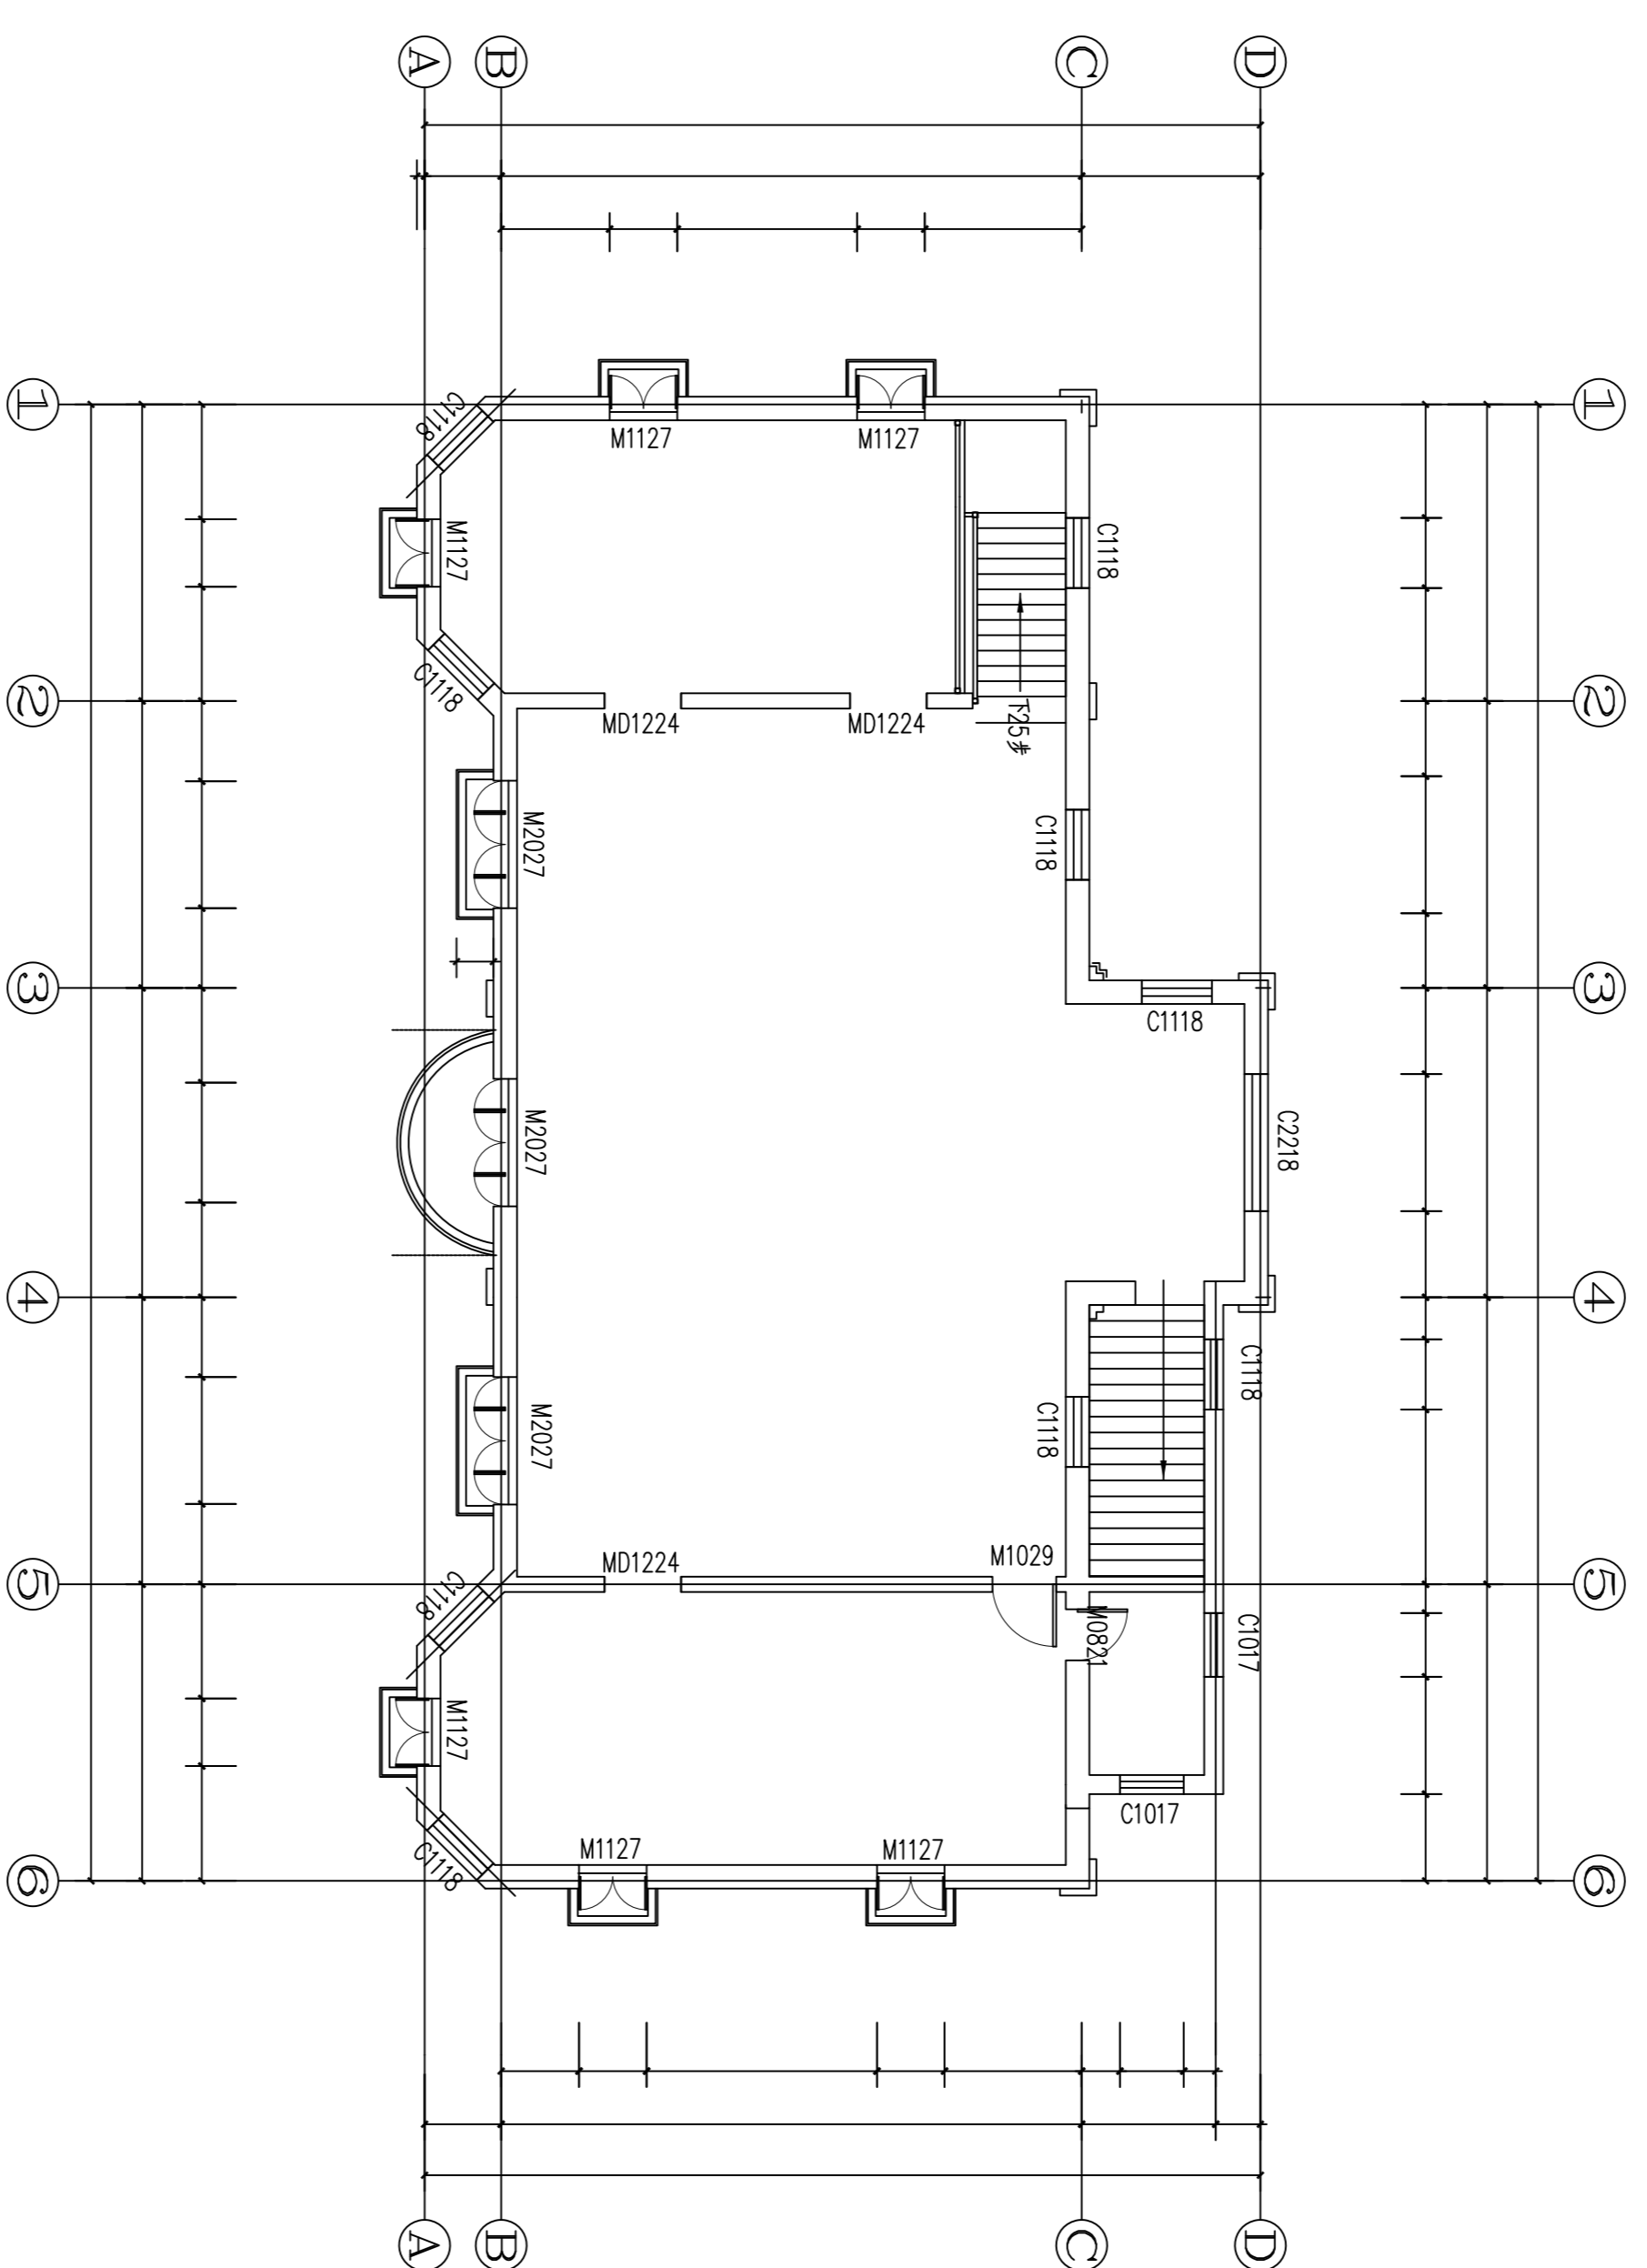

二层平面布置图 1:100