




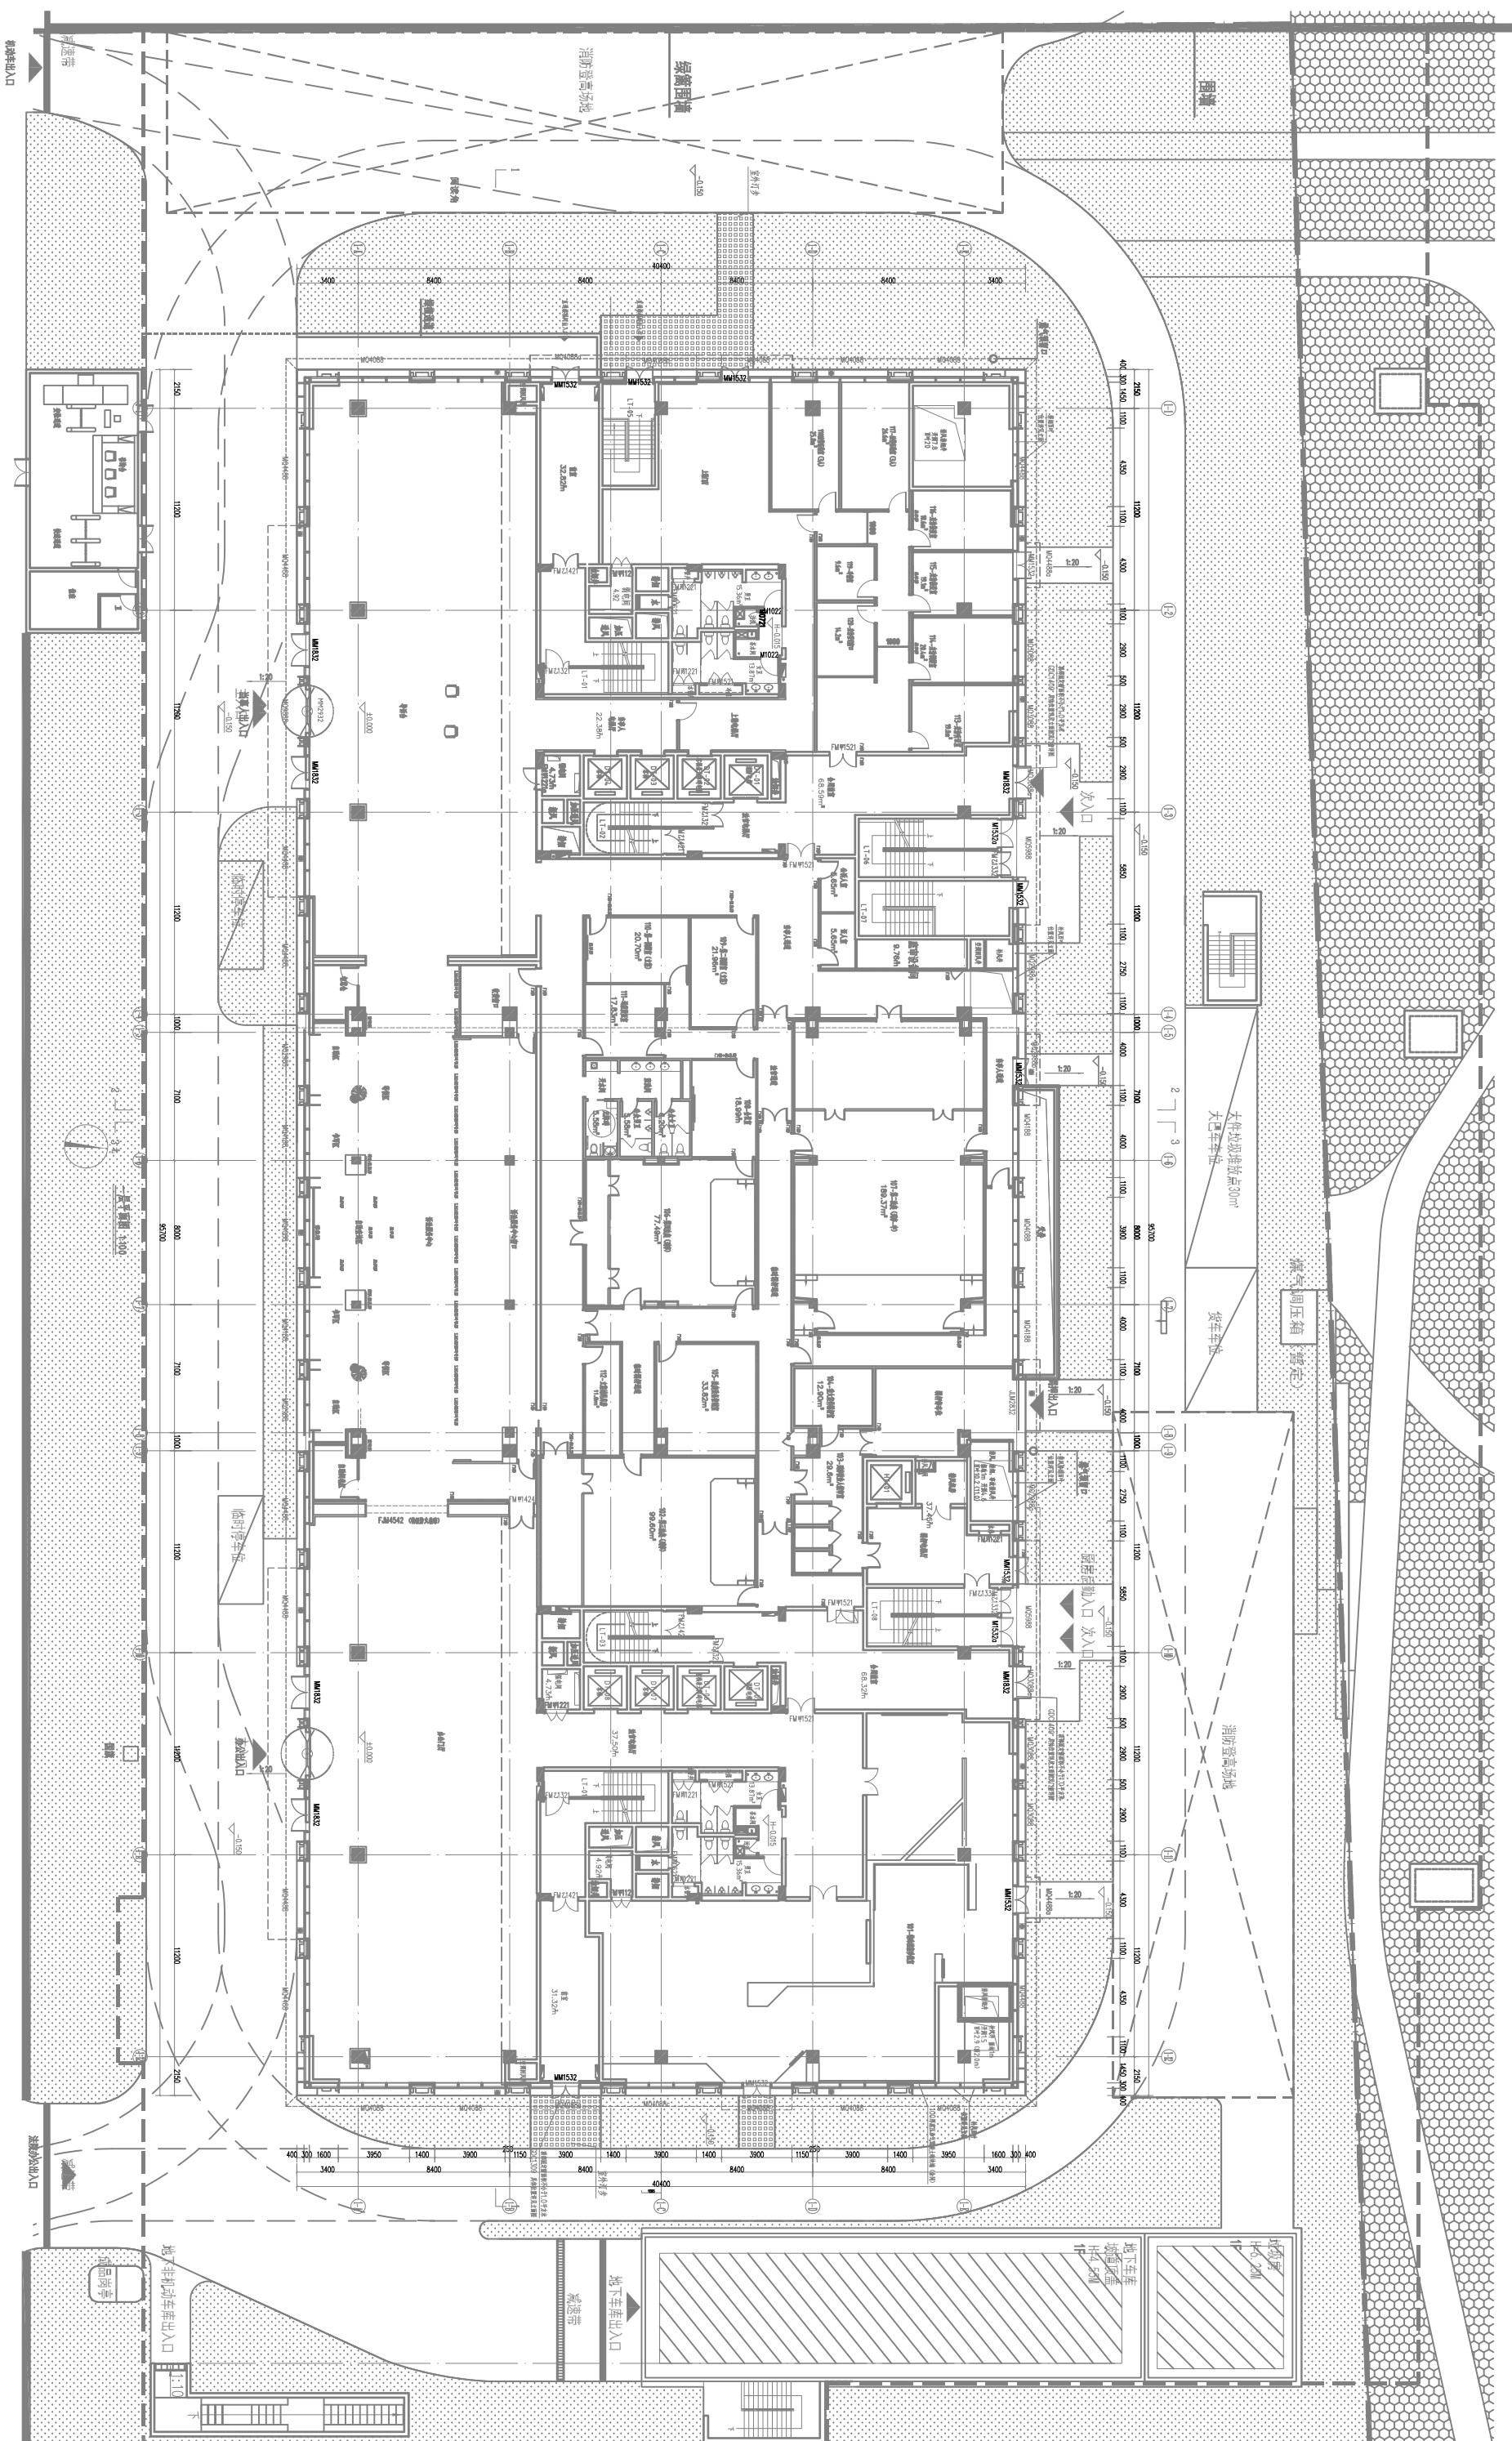






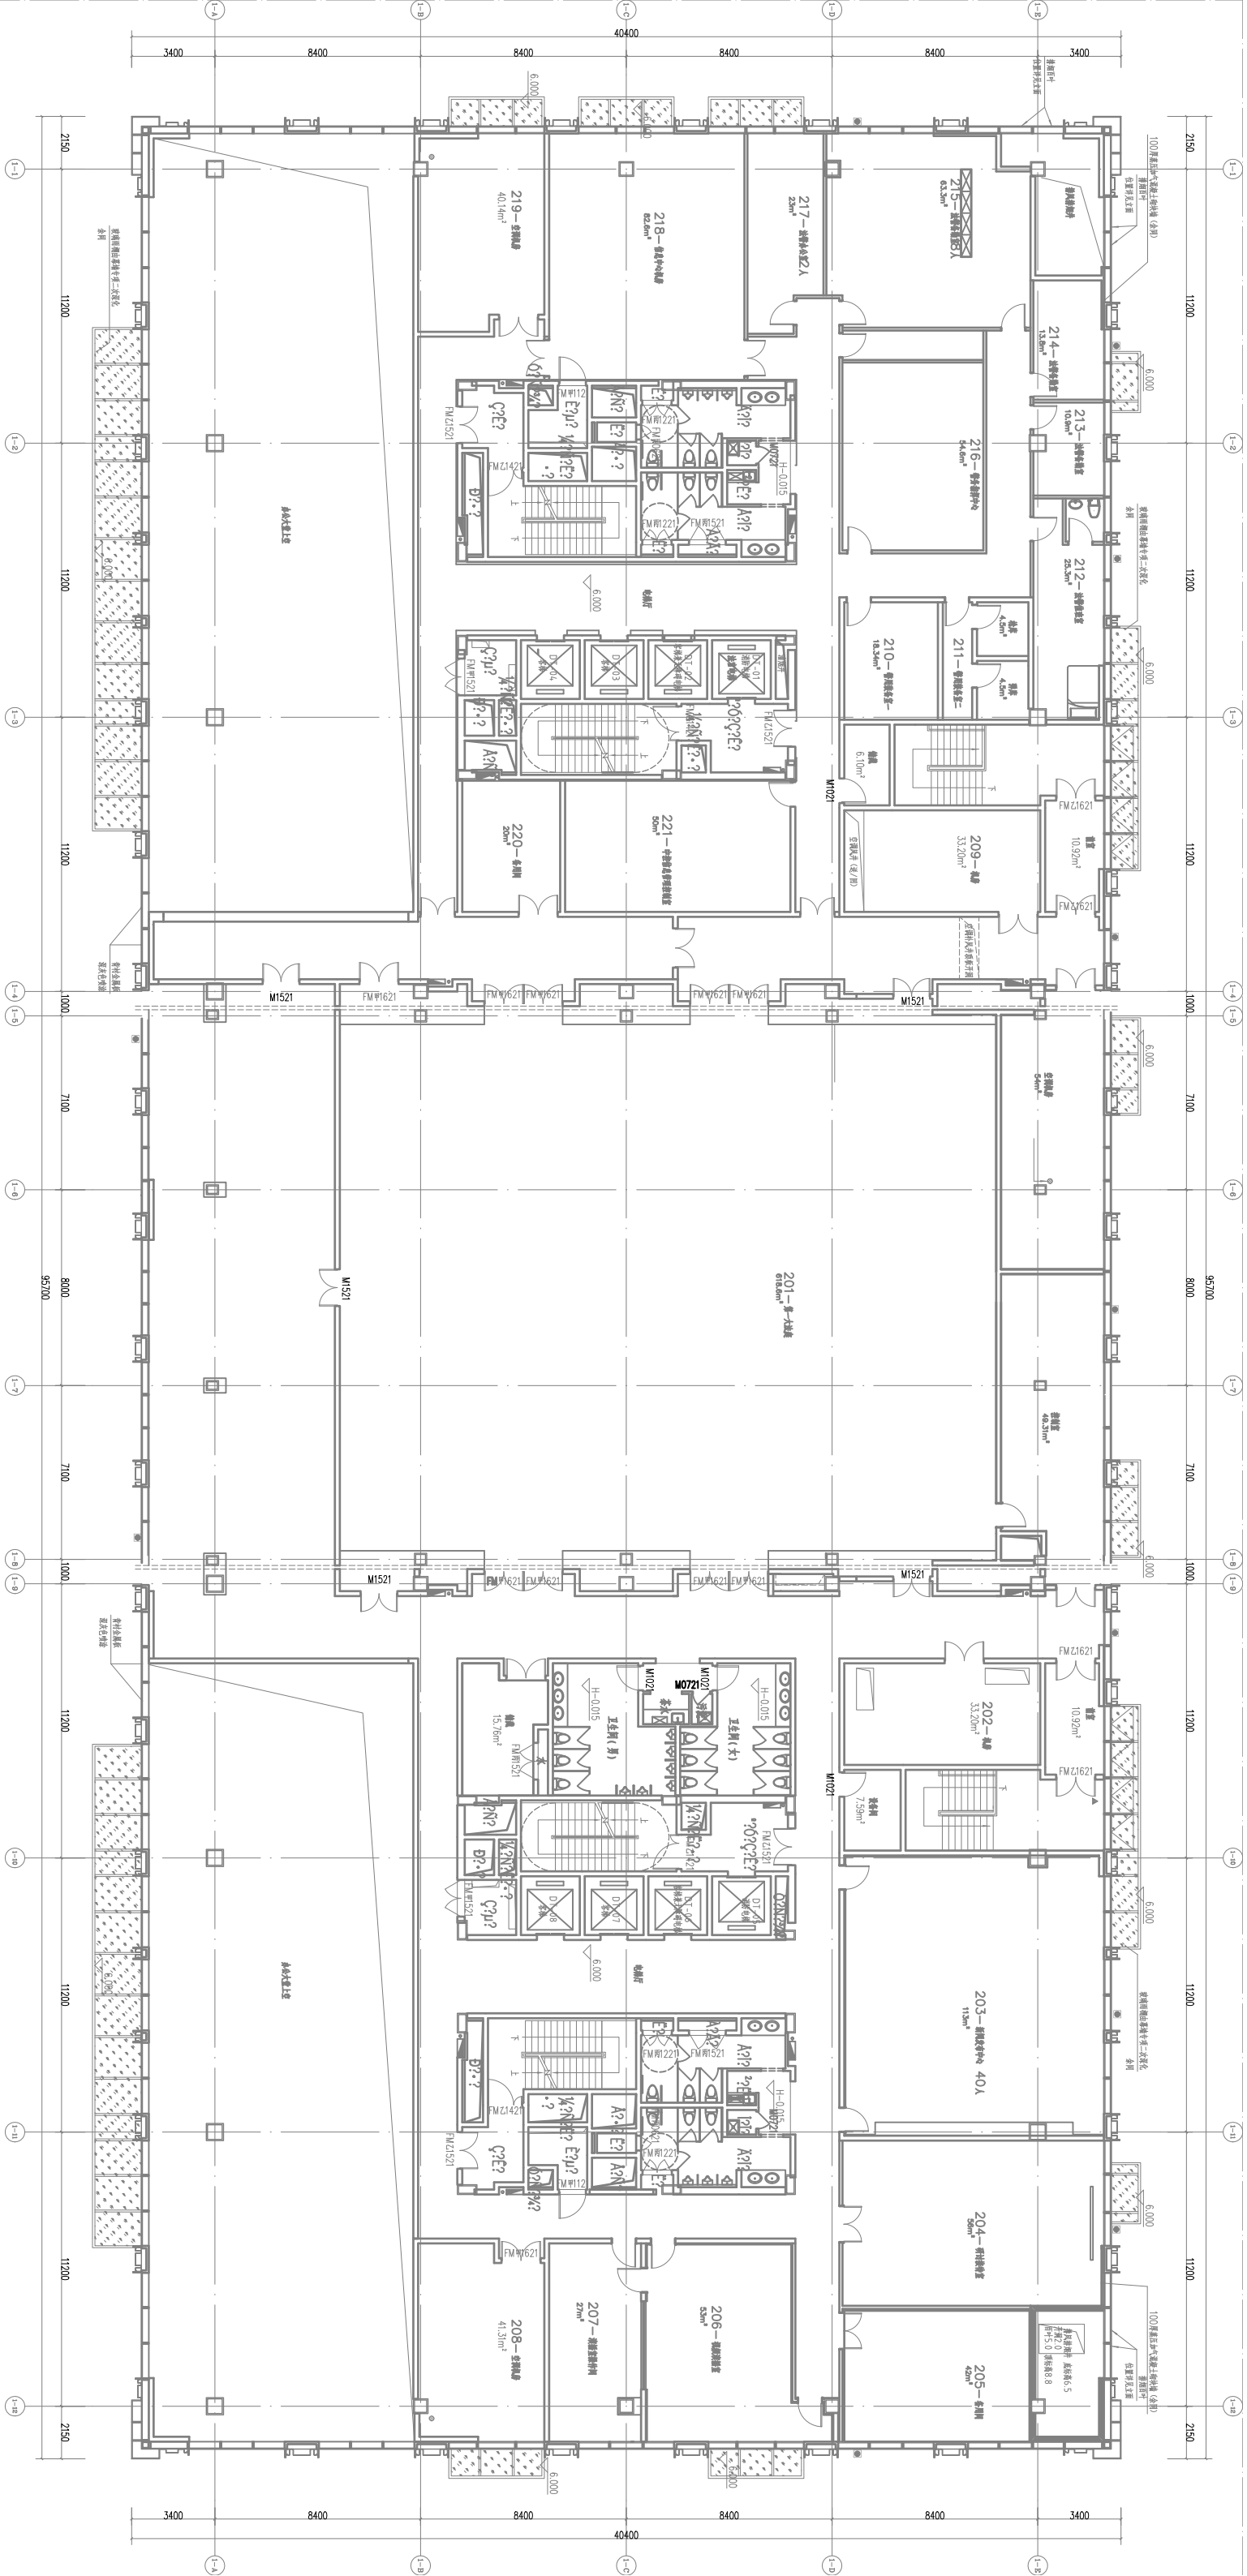


二层平面图 1:100






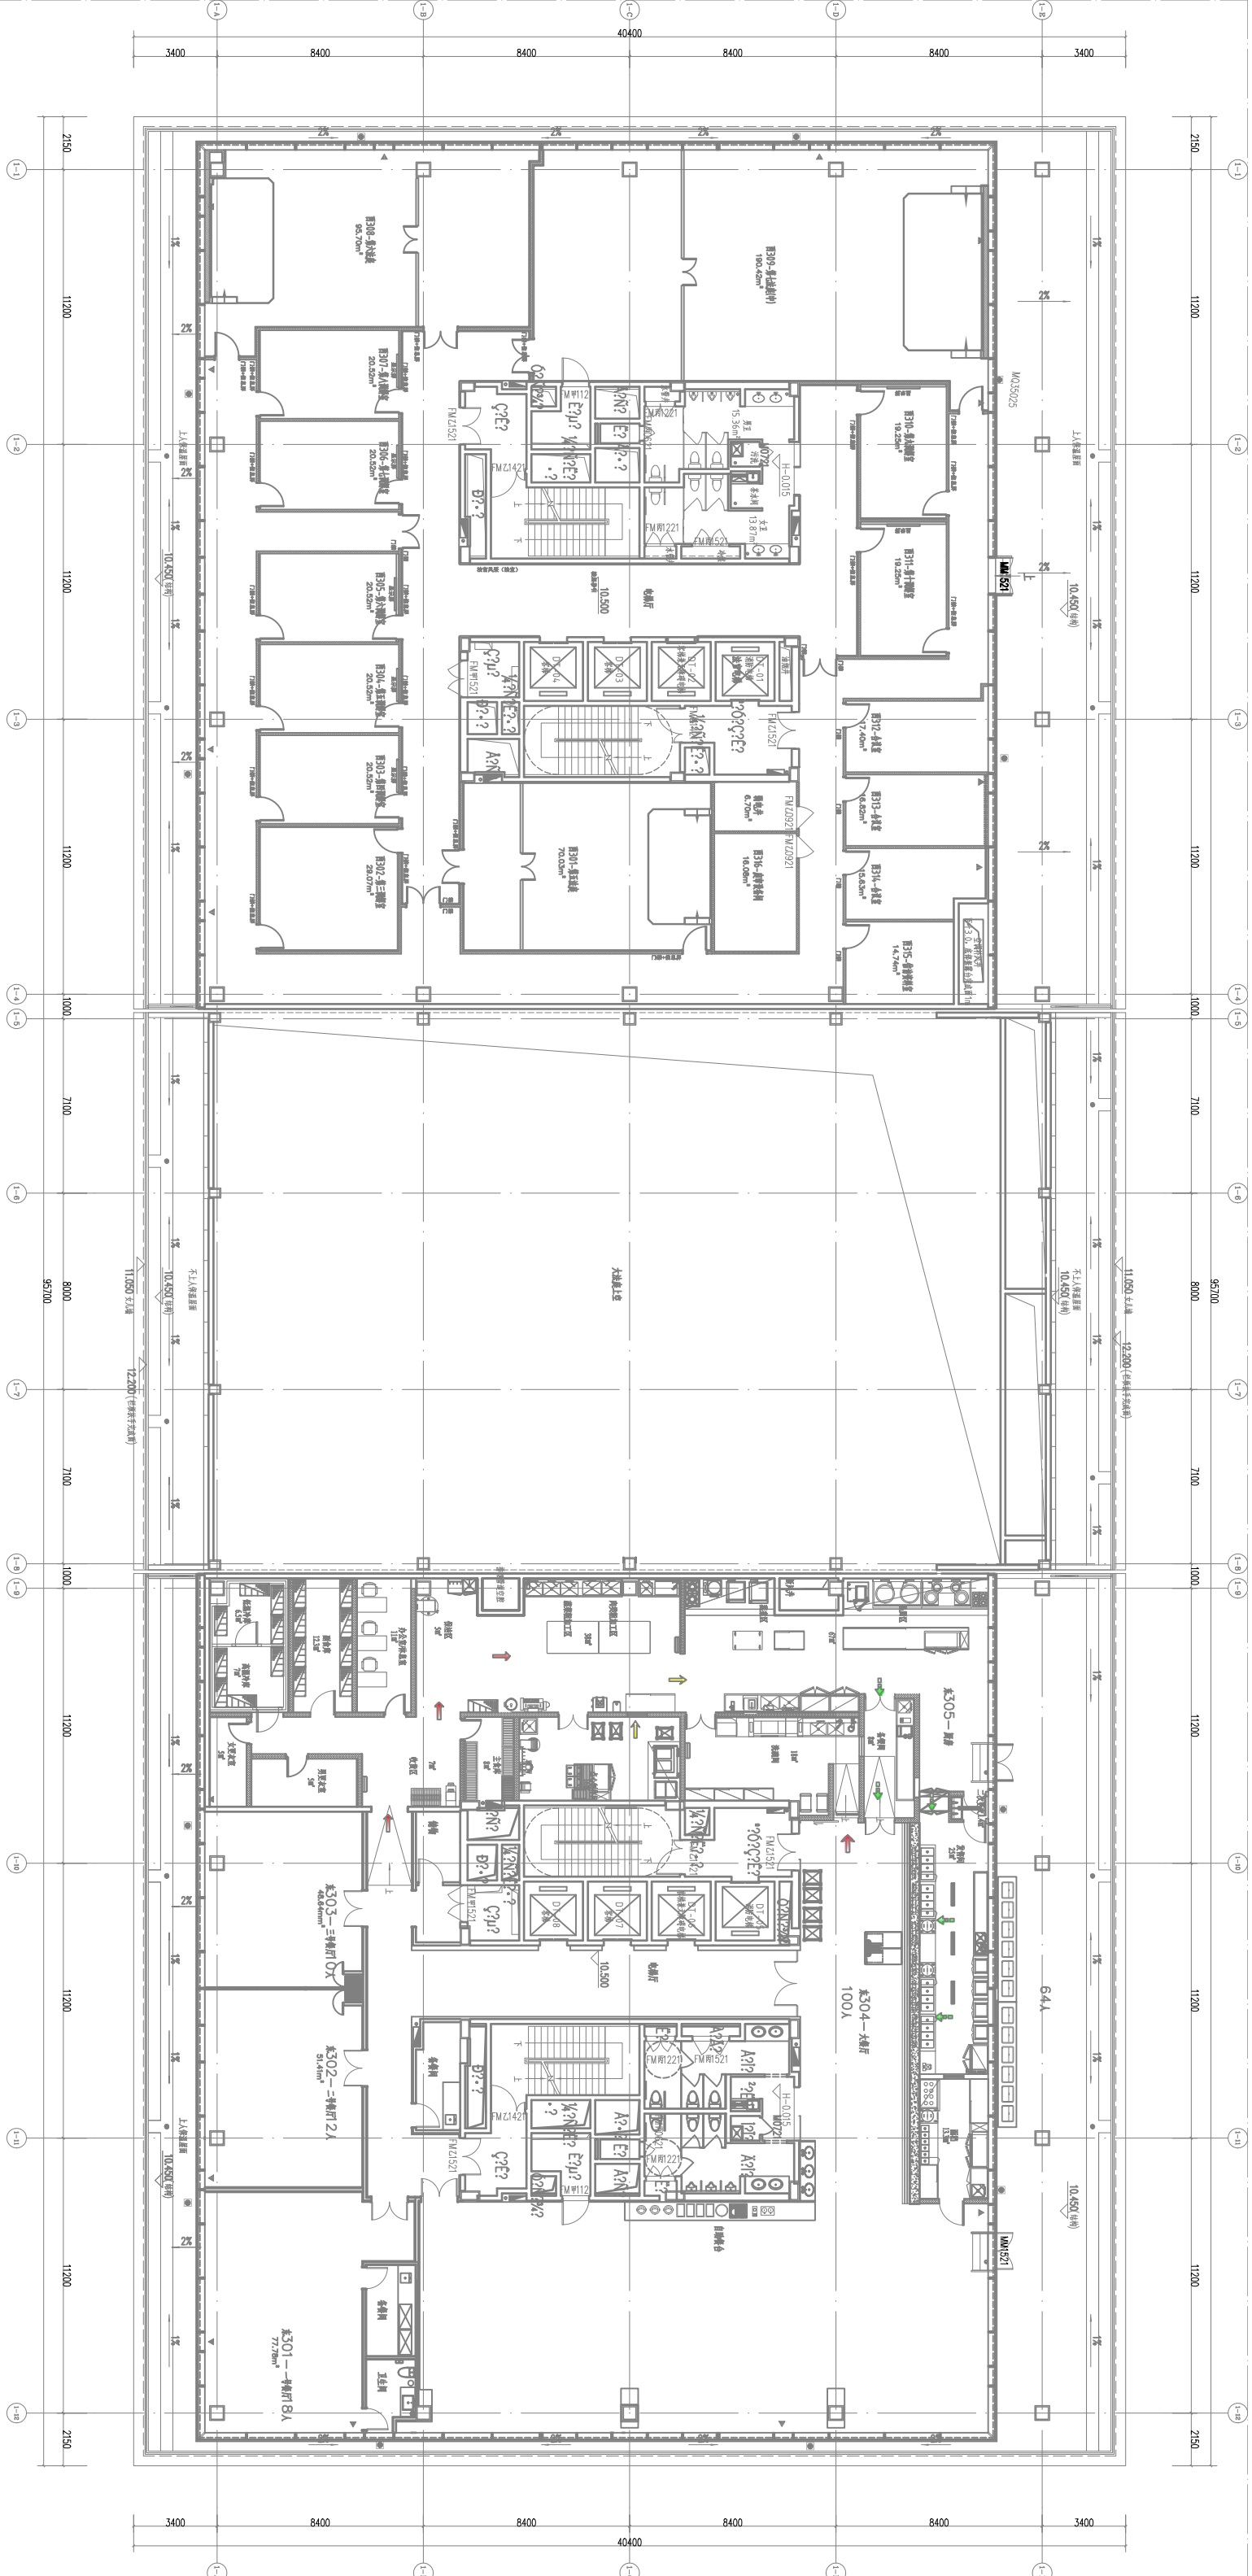


三层平面图 1:100



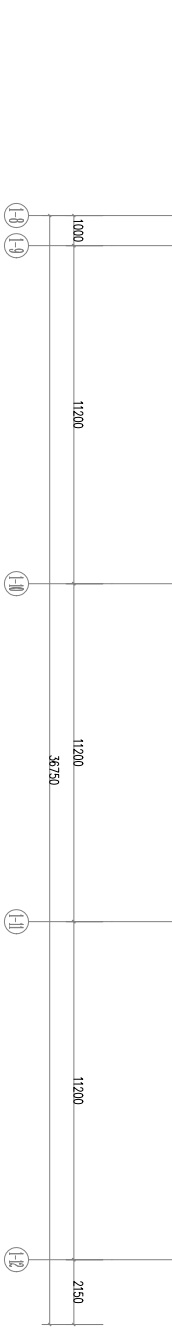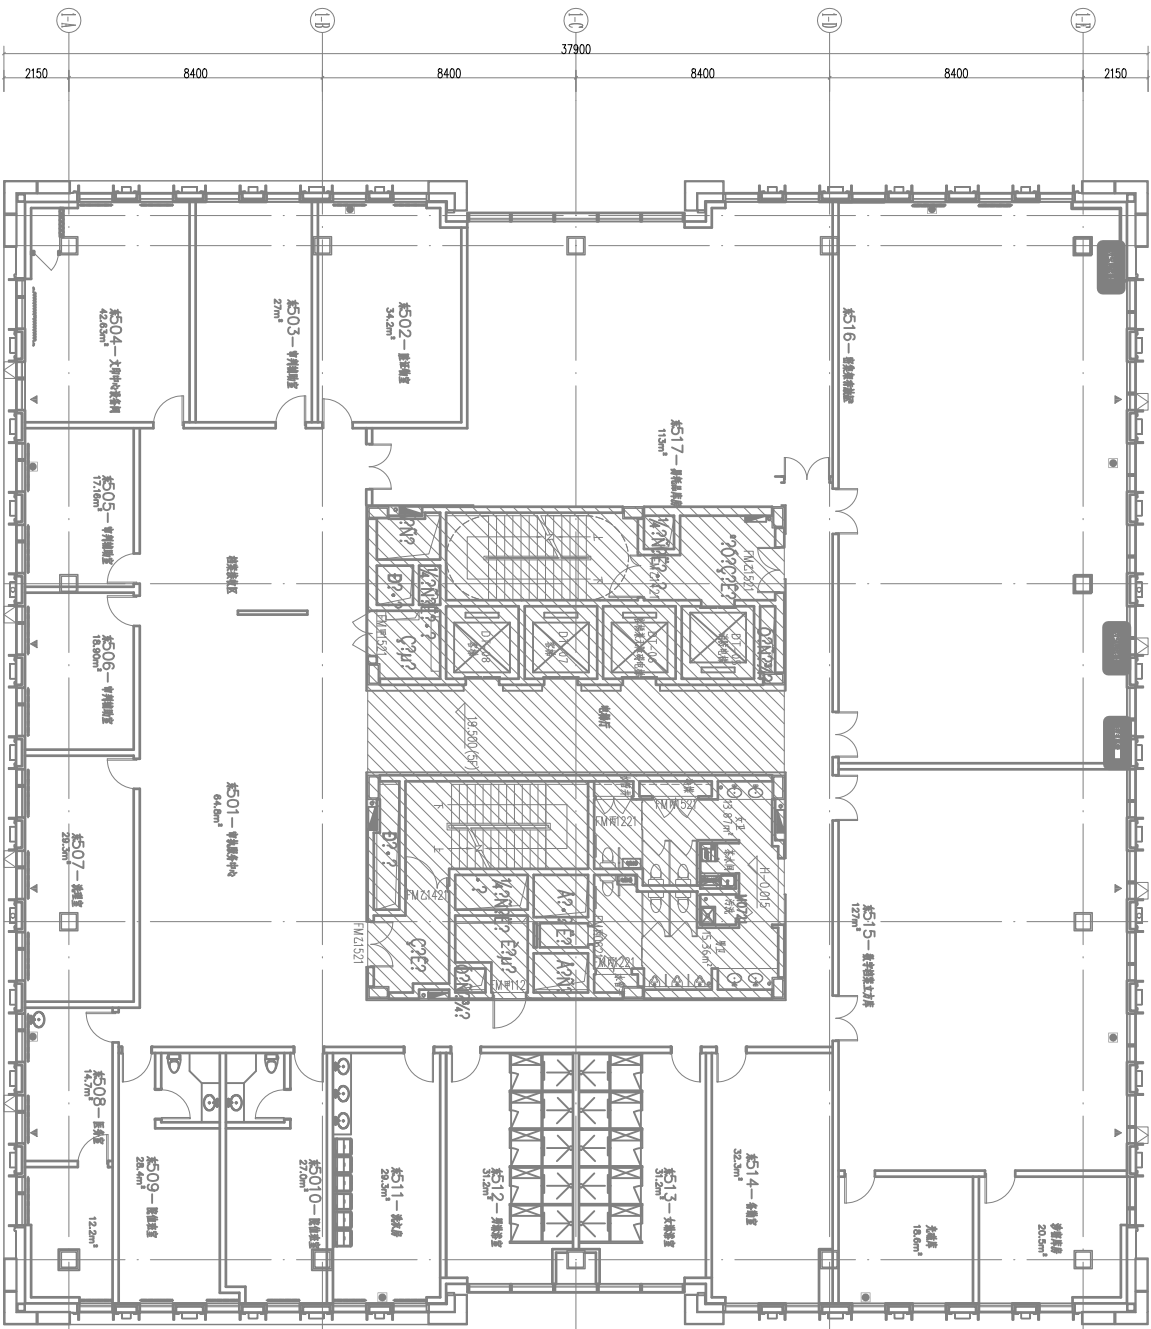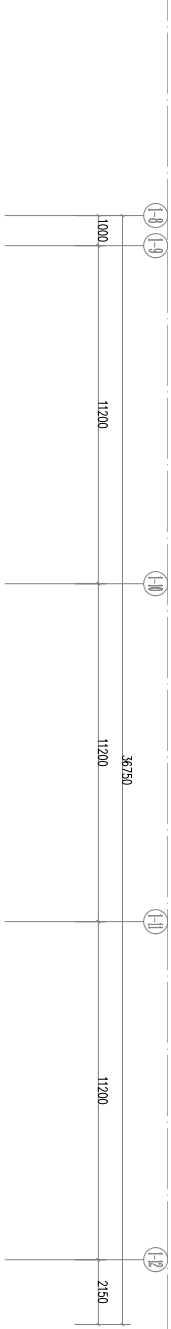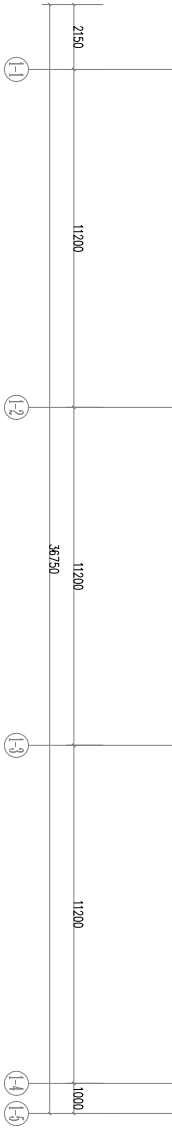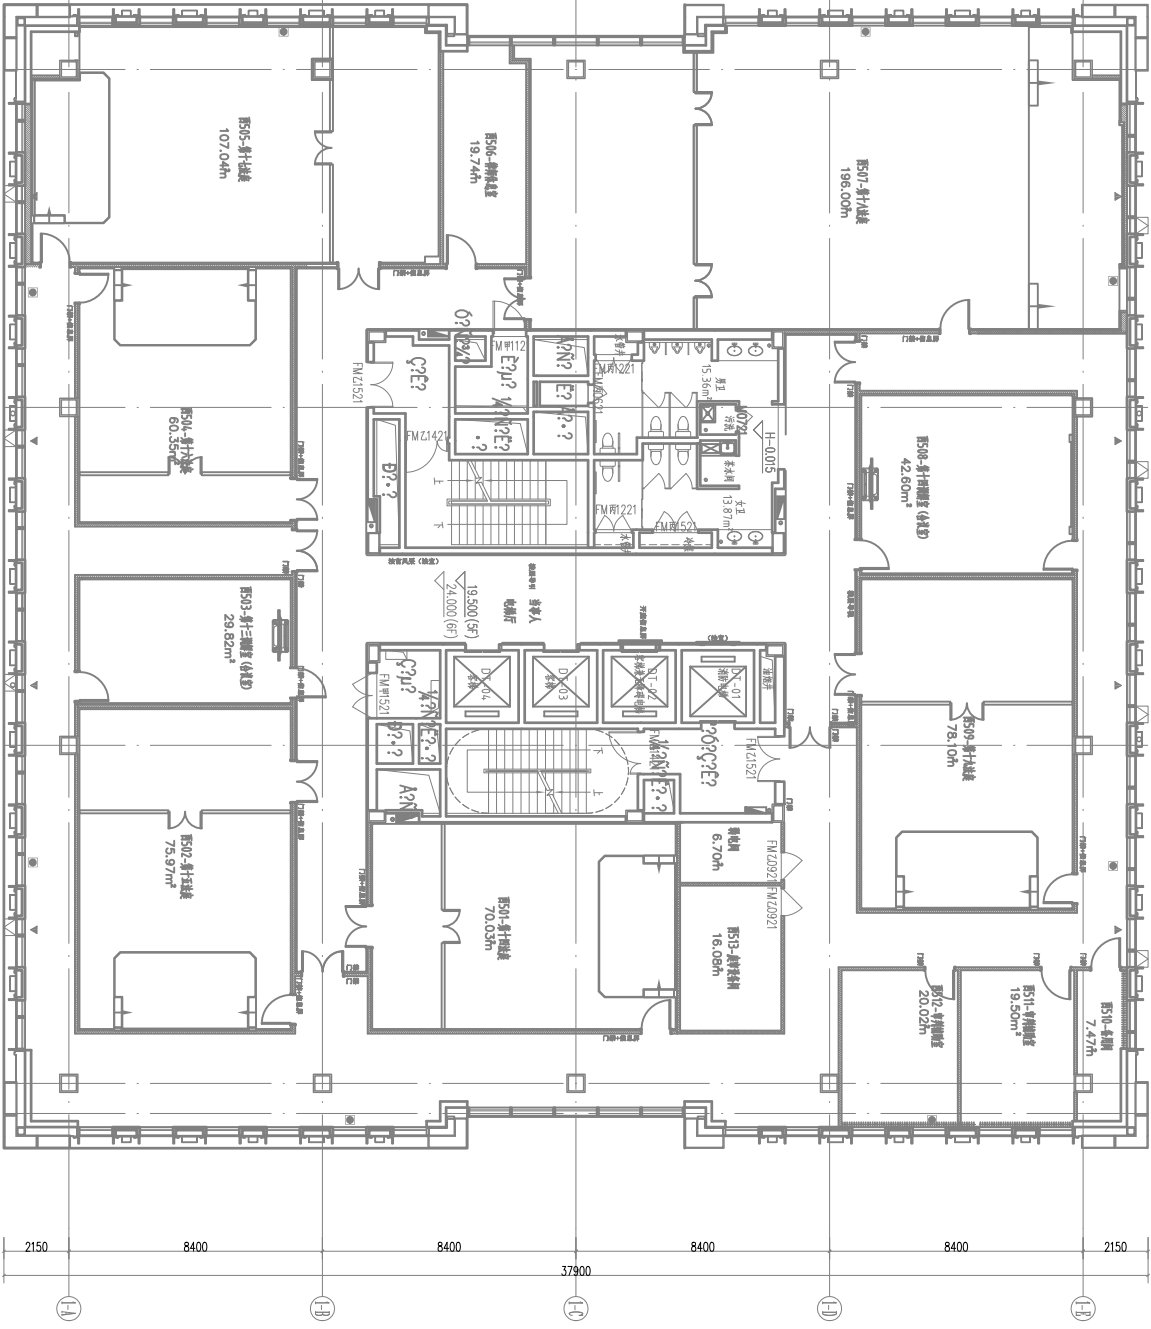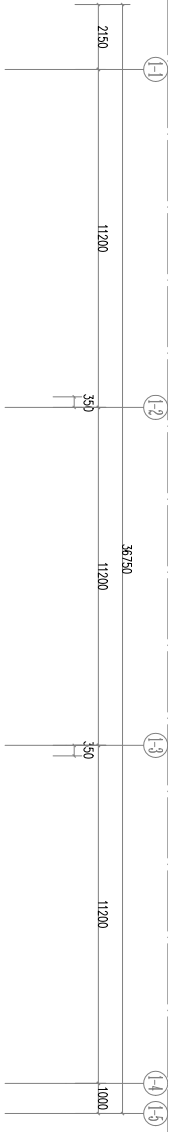


五层平面图 1:100

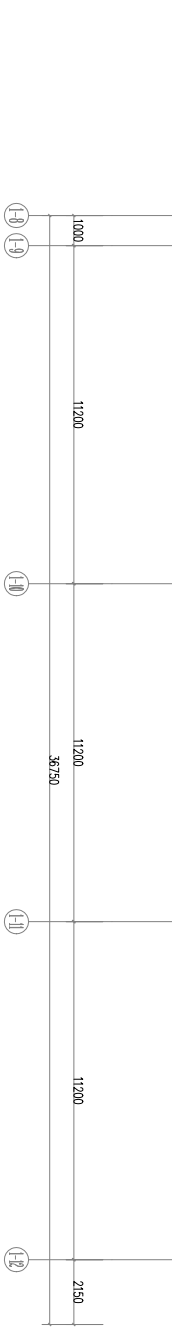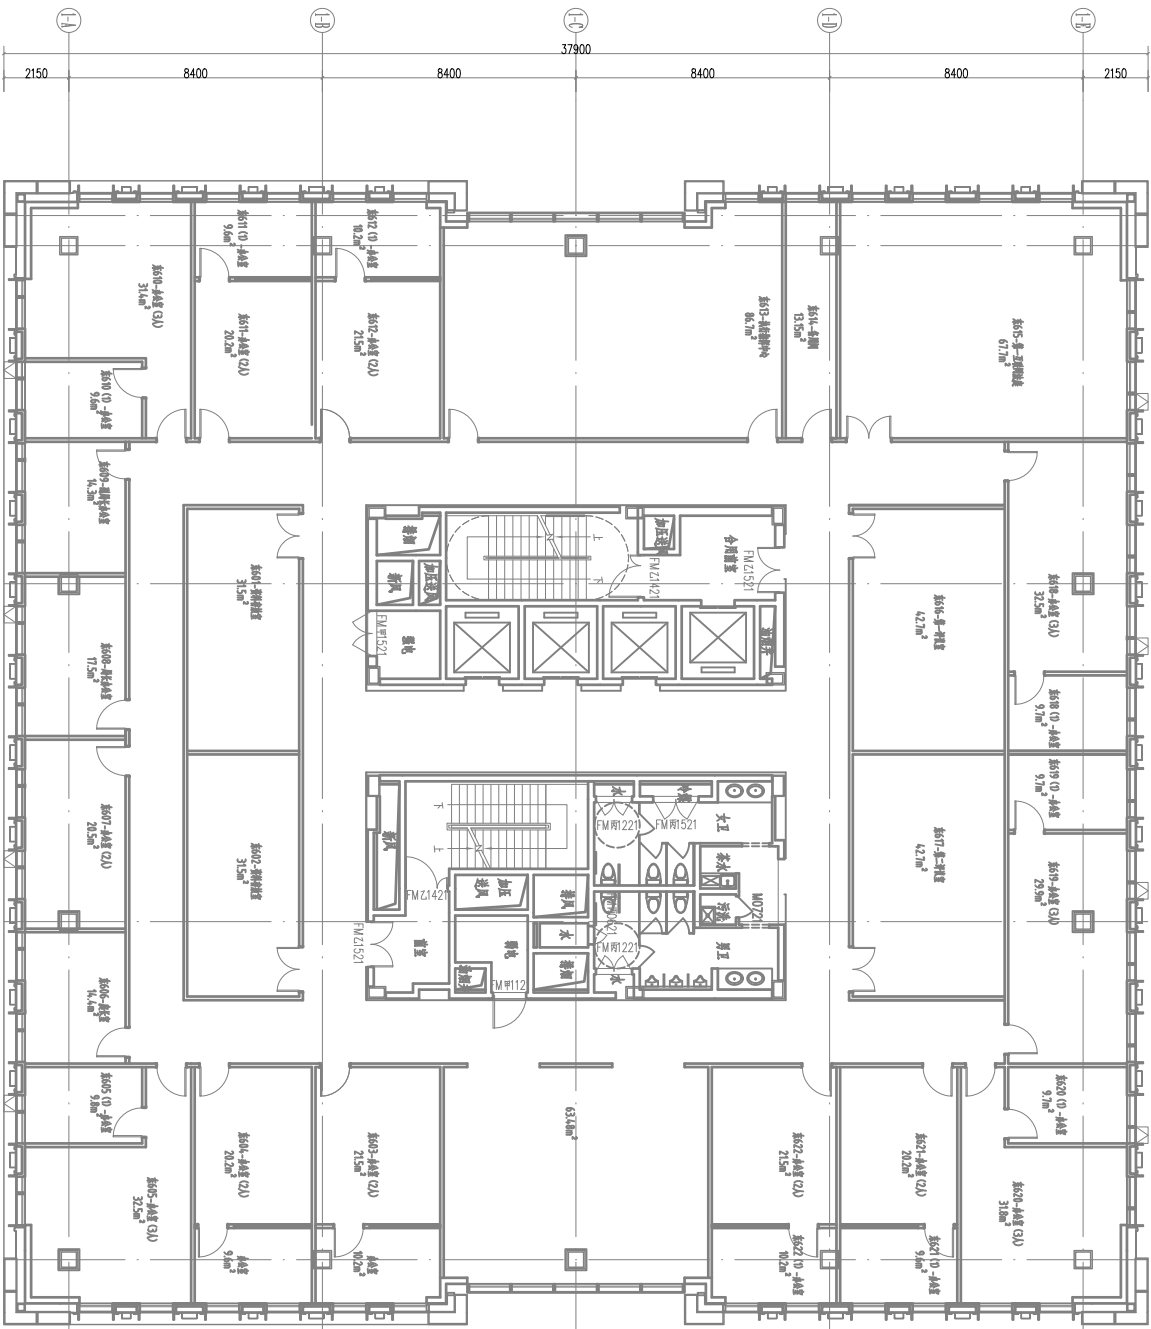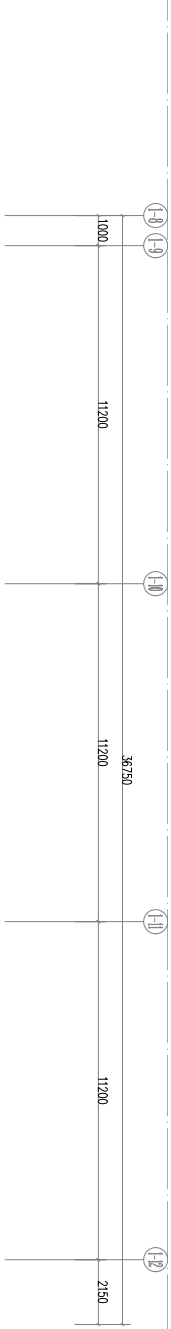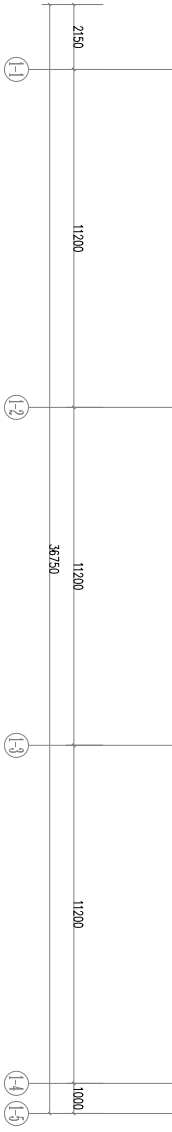
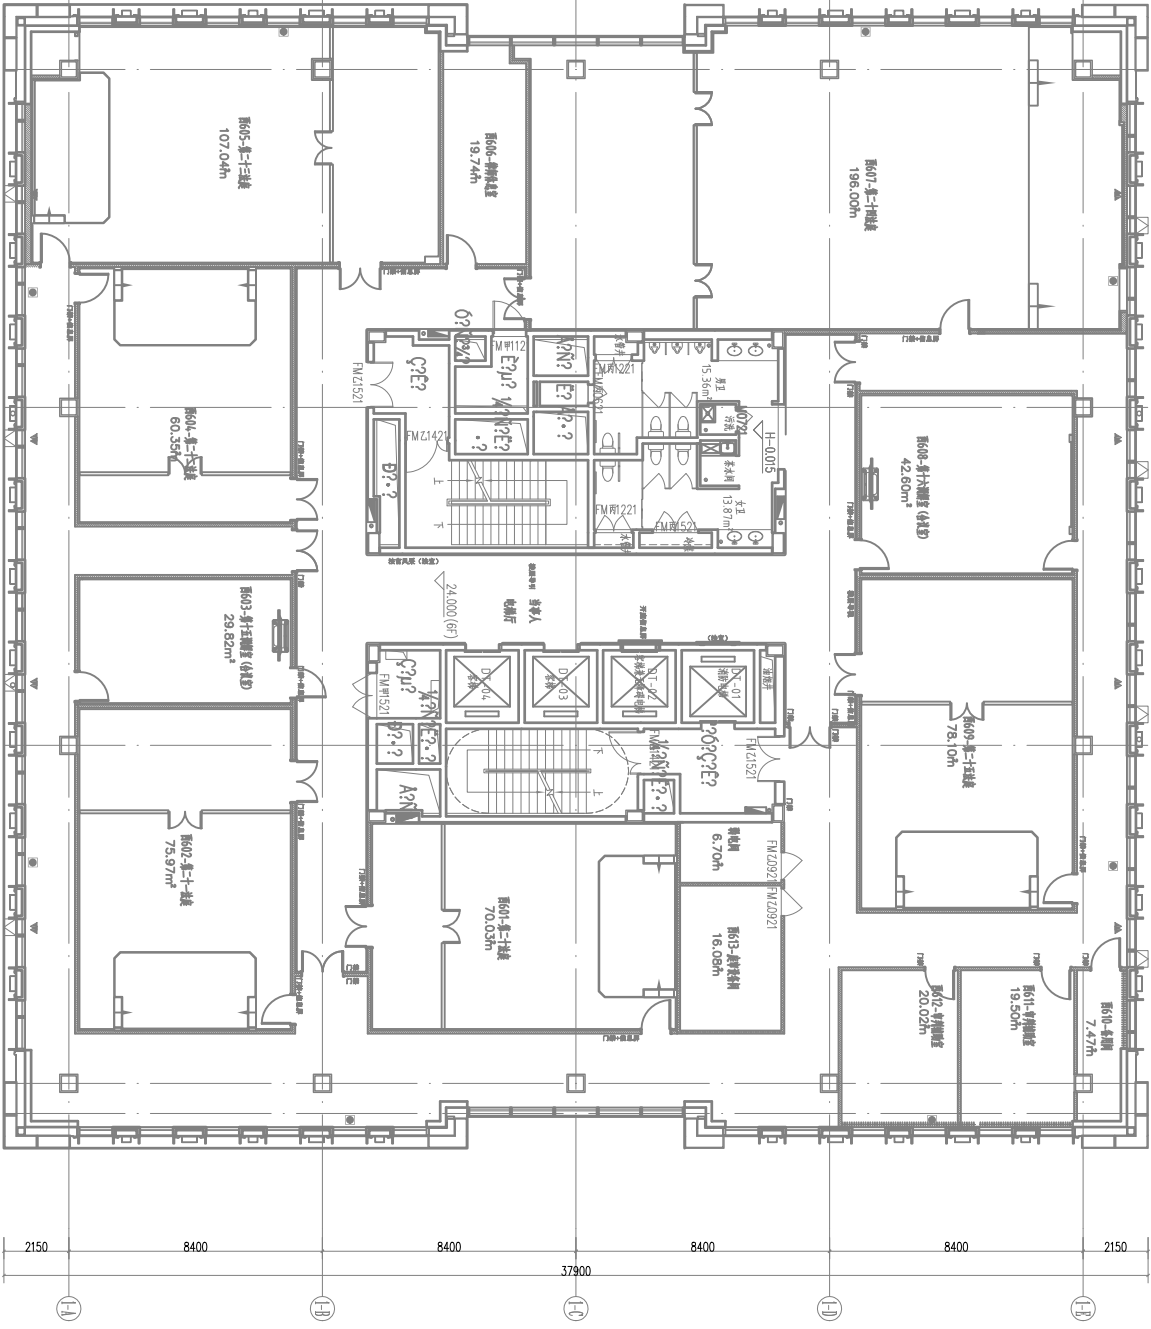
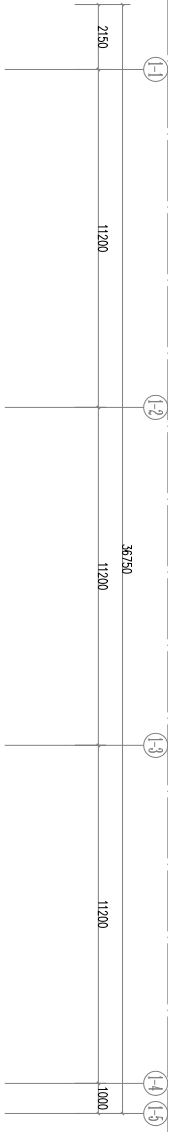


六层平面图 1:100



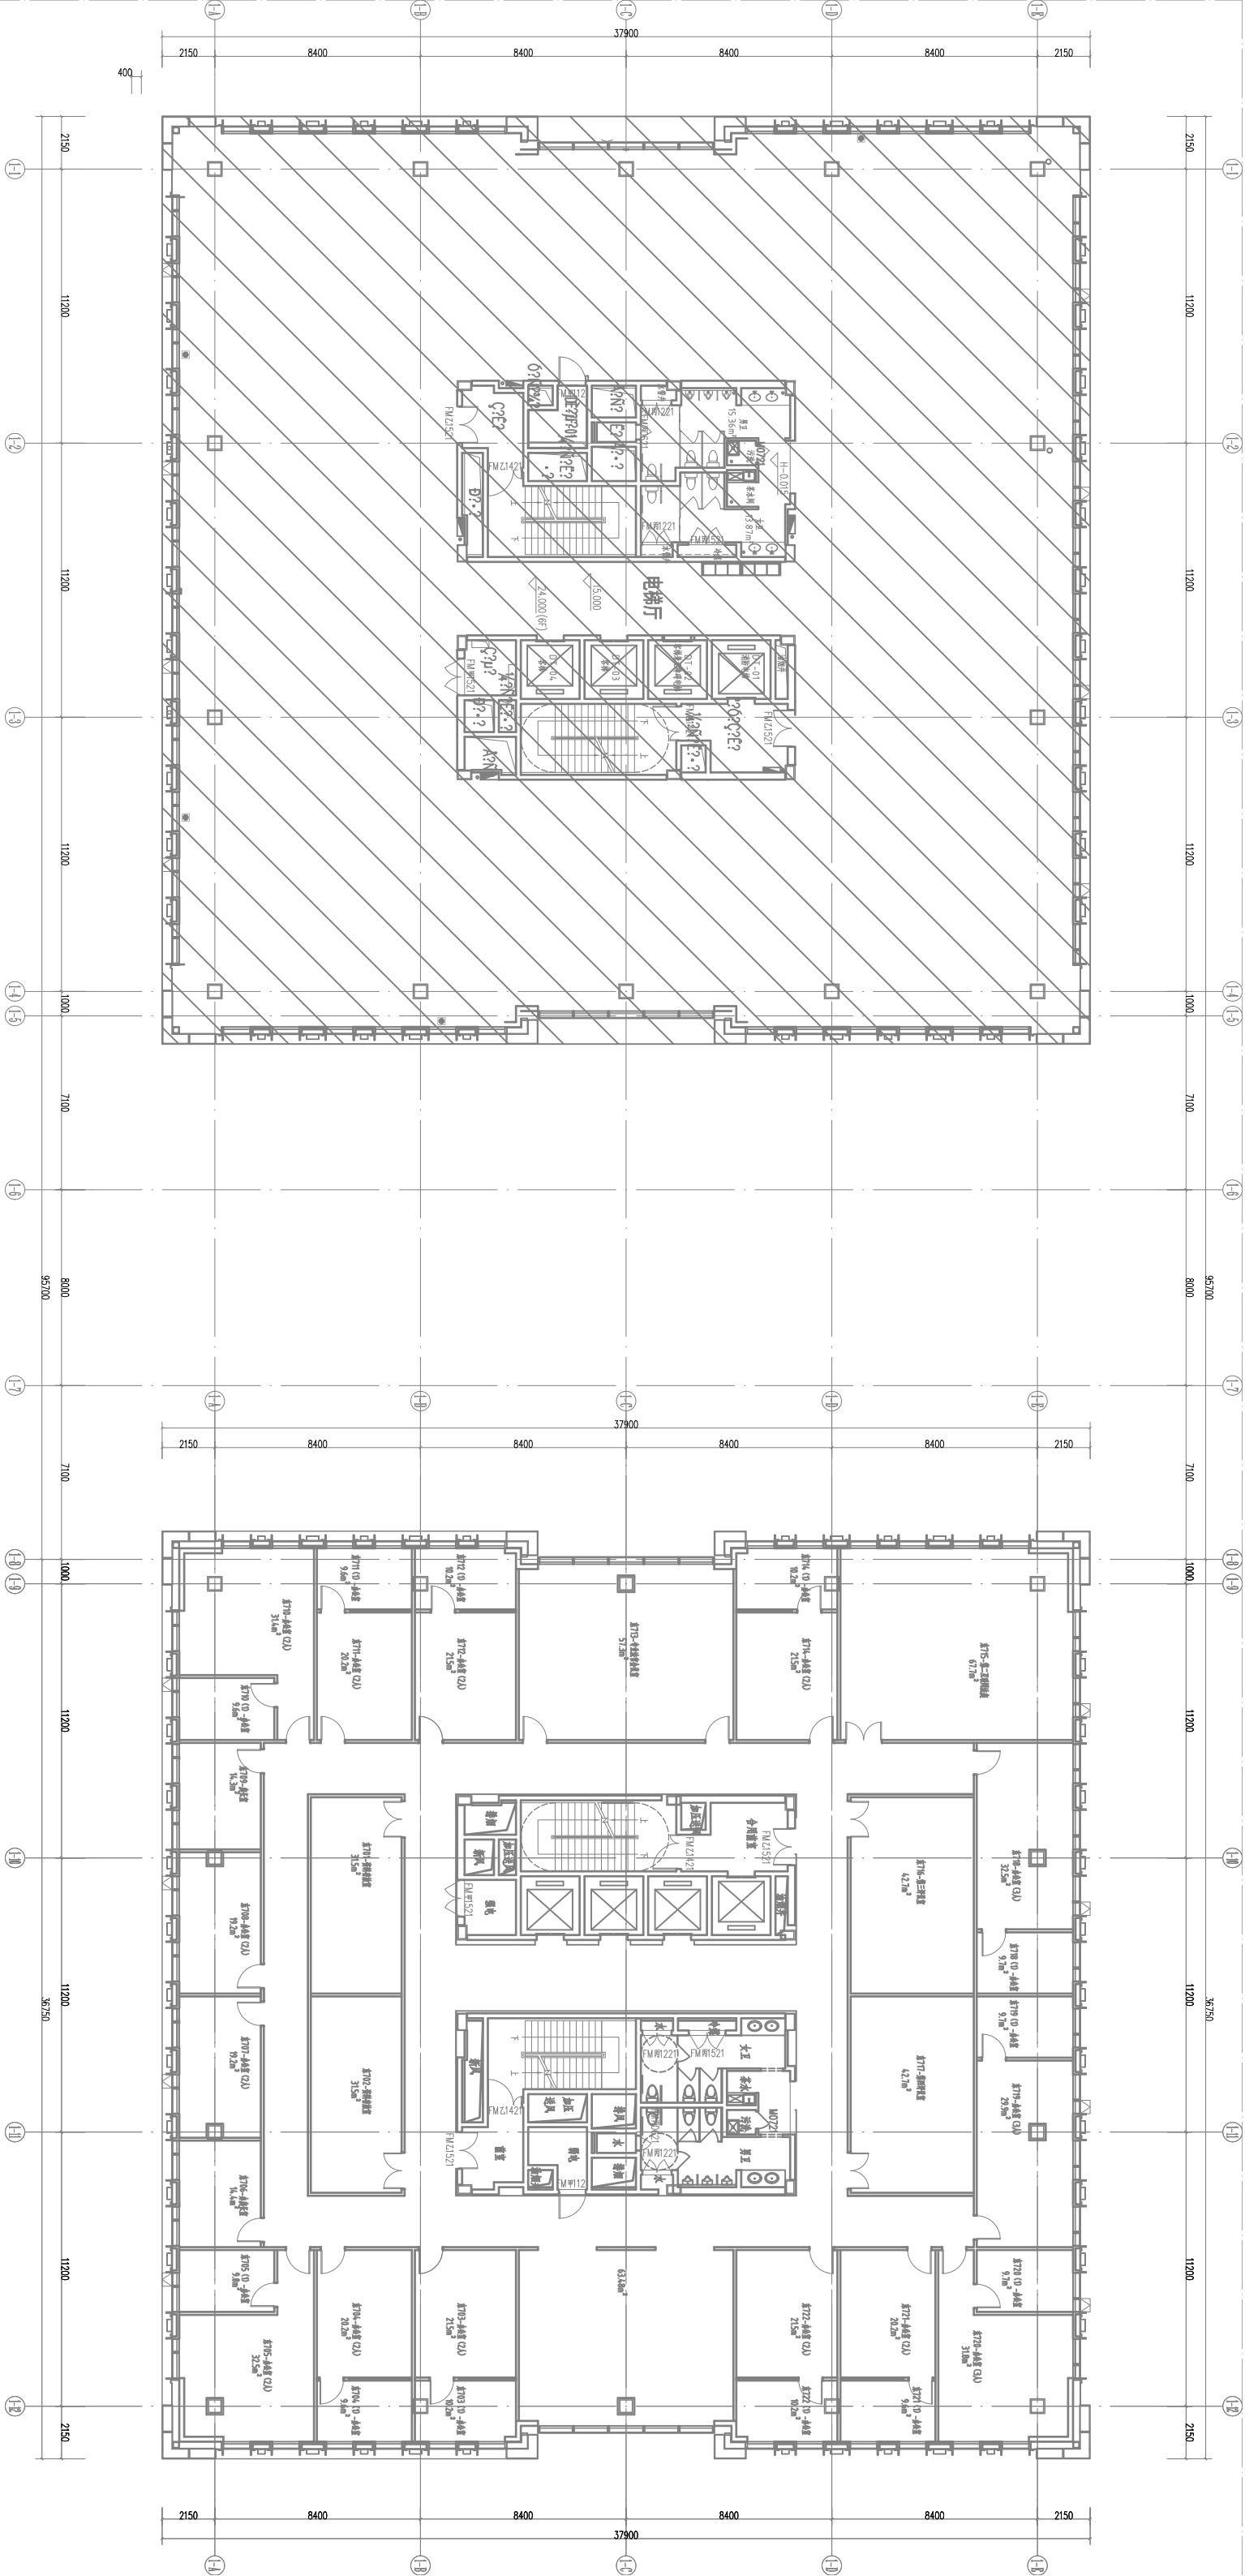


七层平面图 1:100

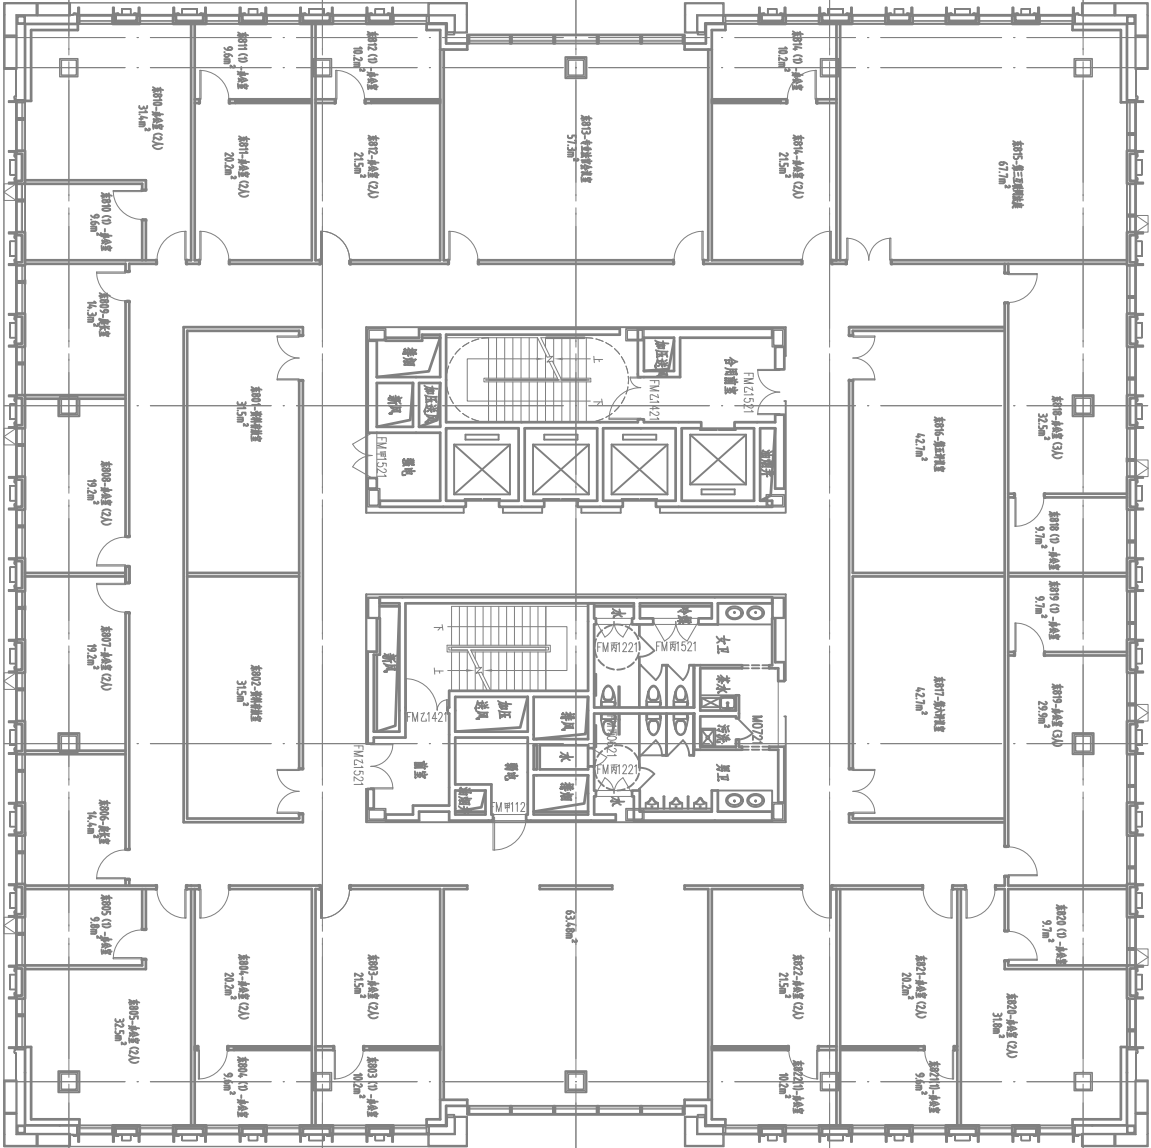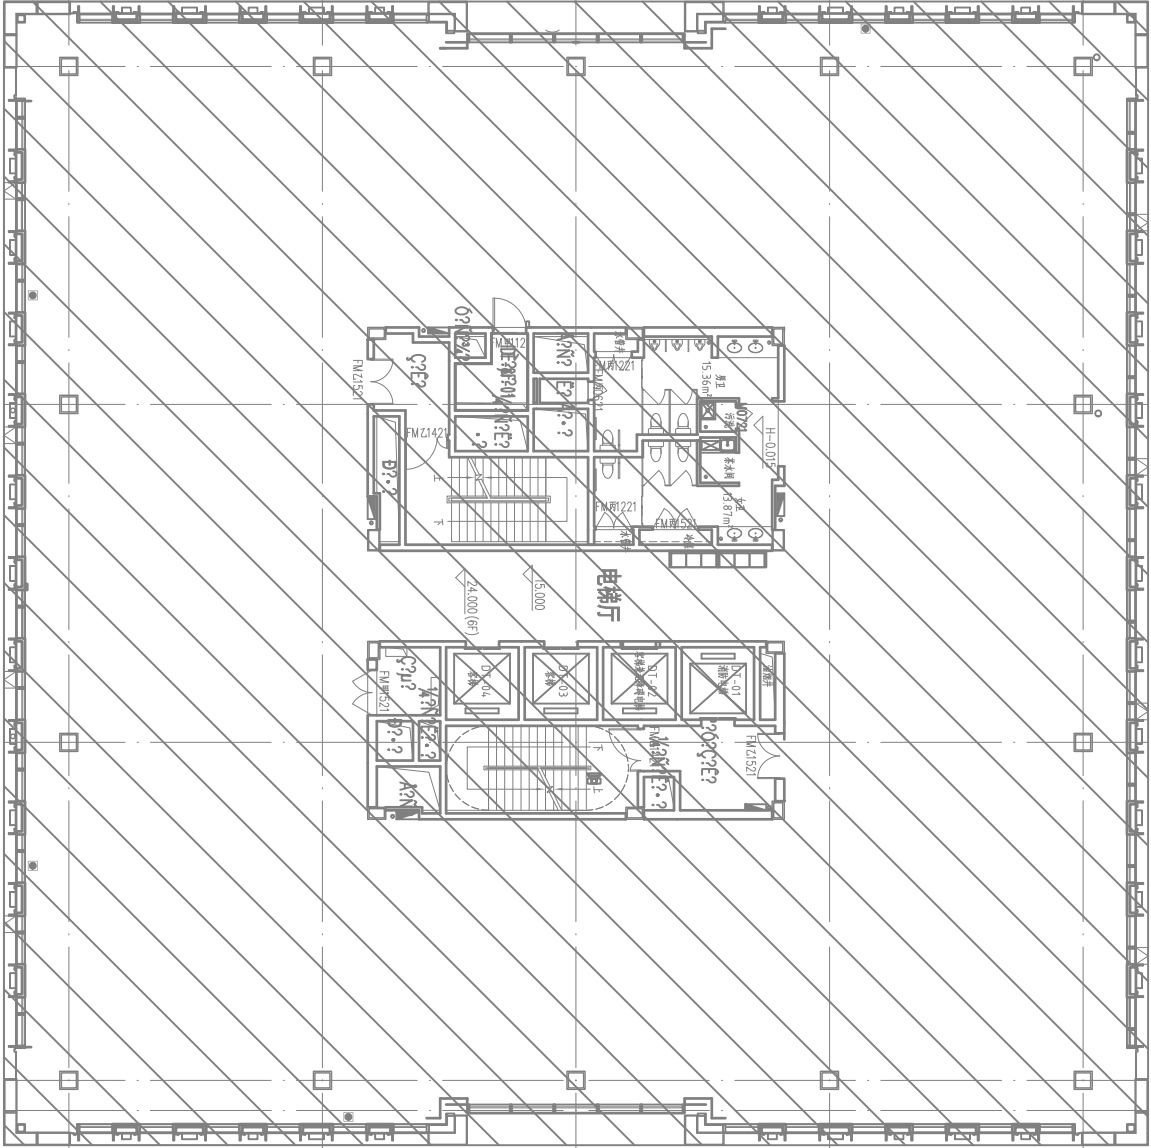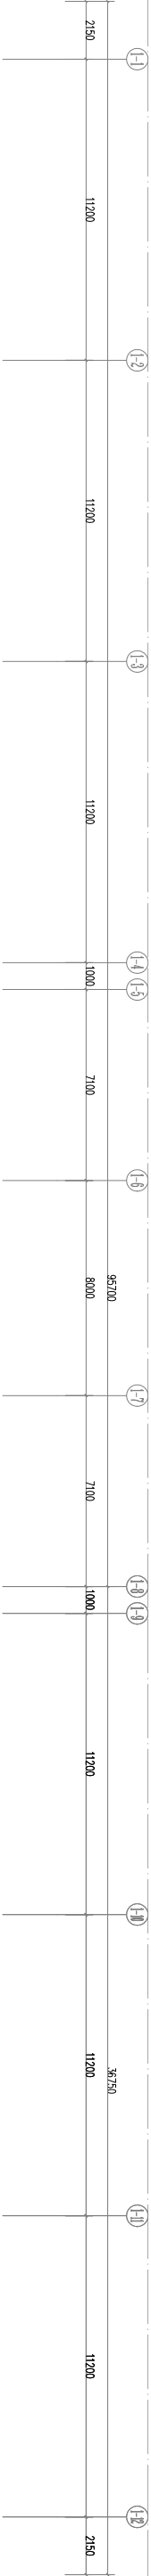


八层平面图 1:100



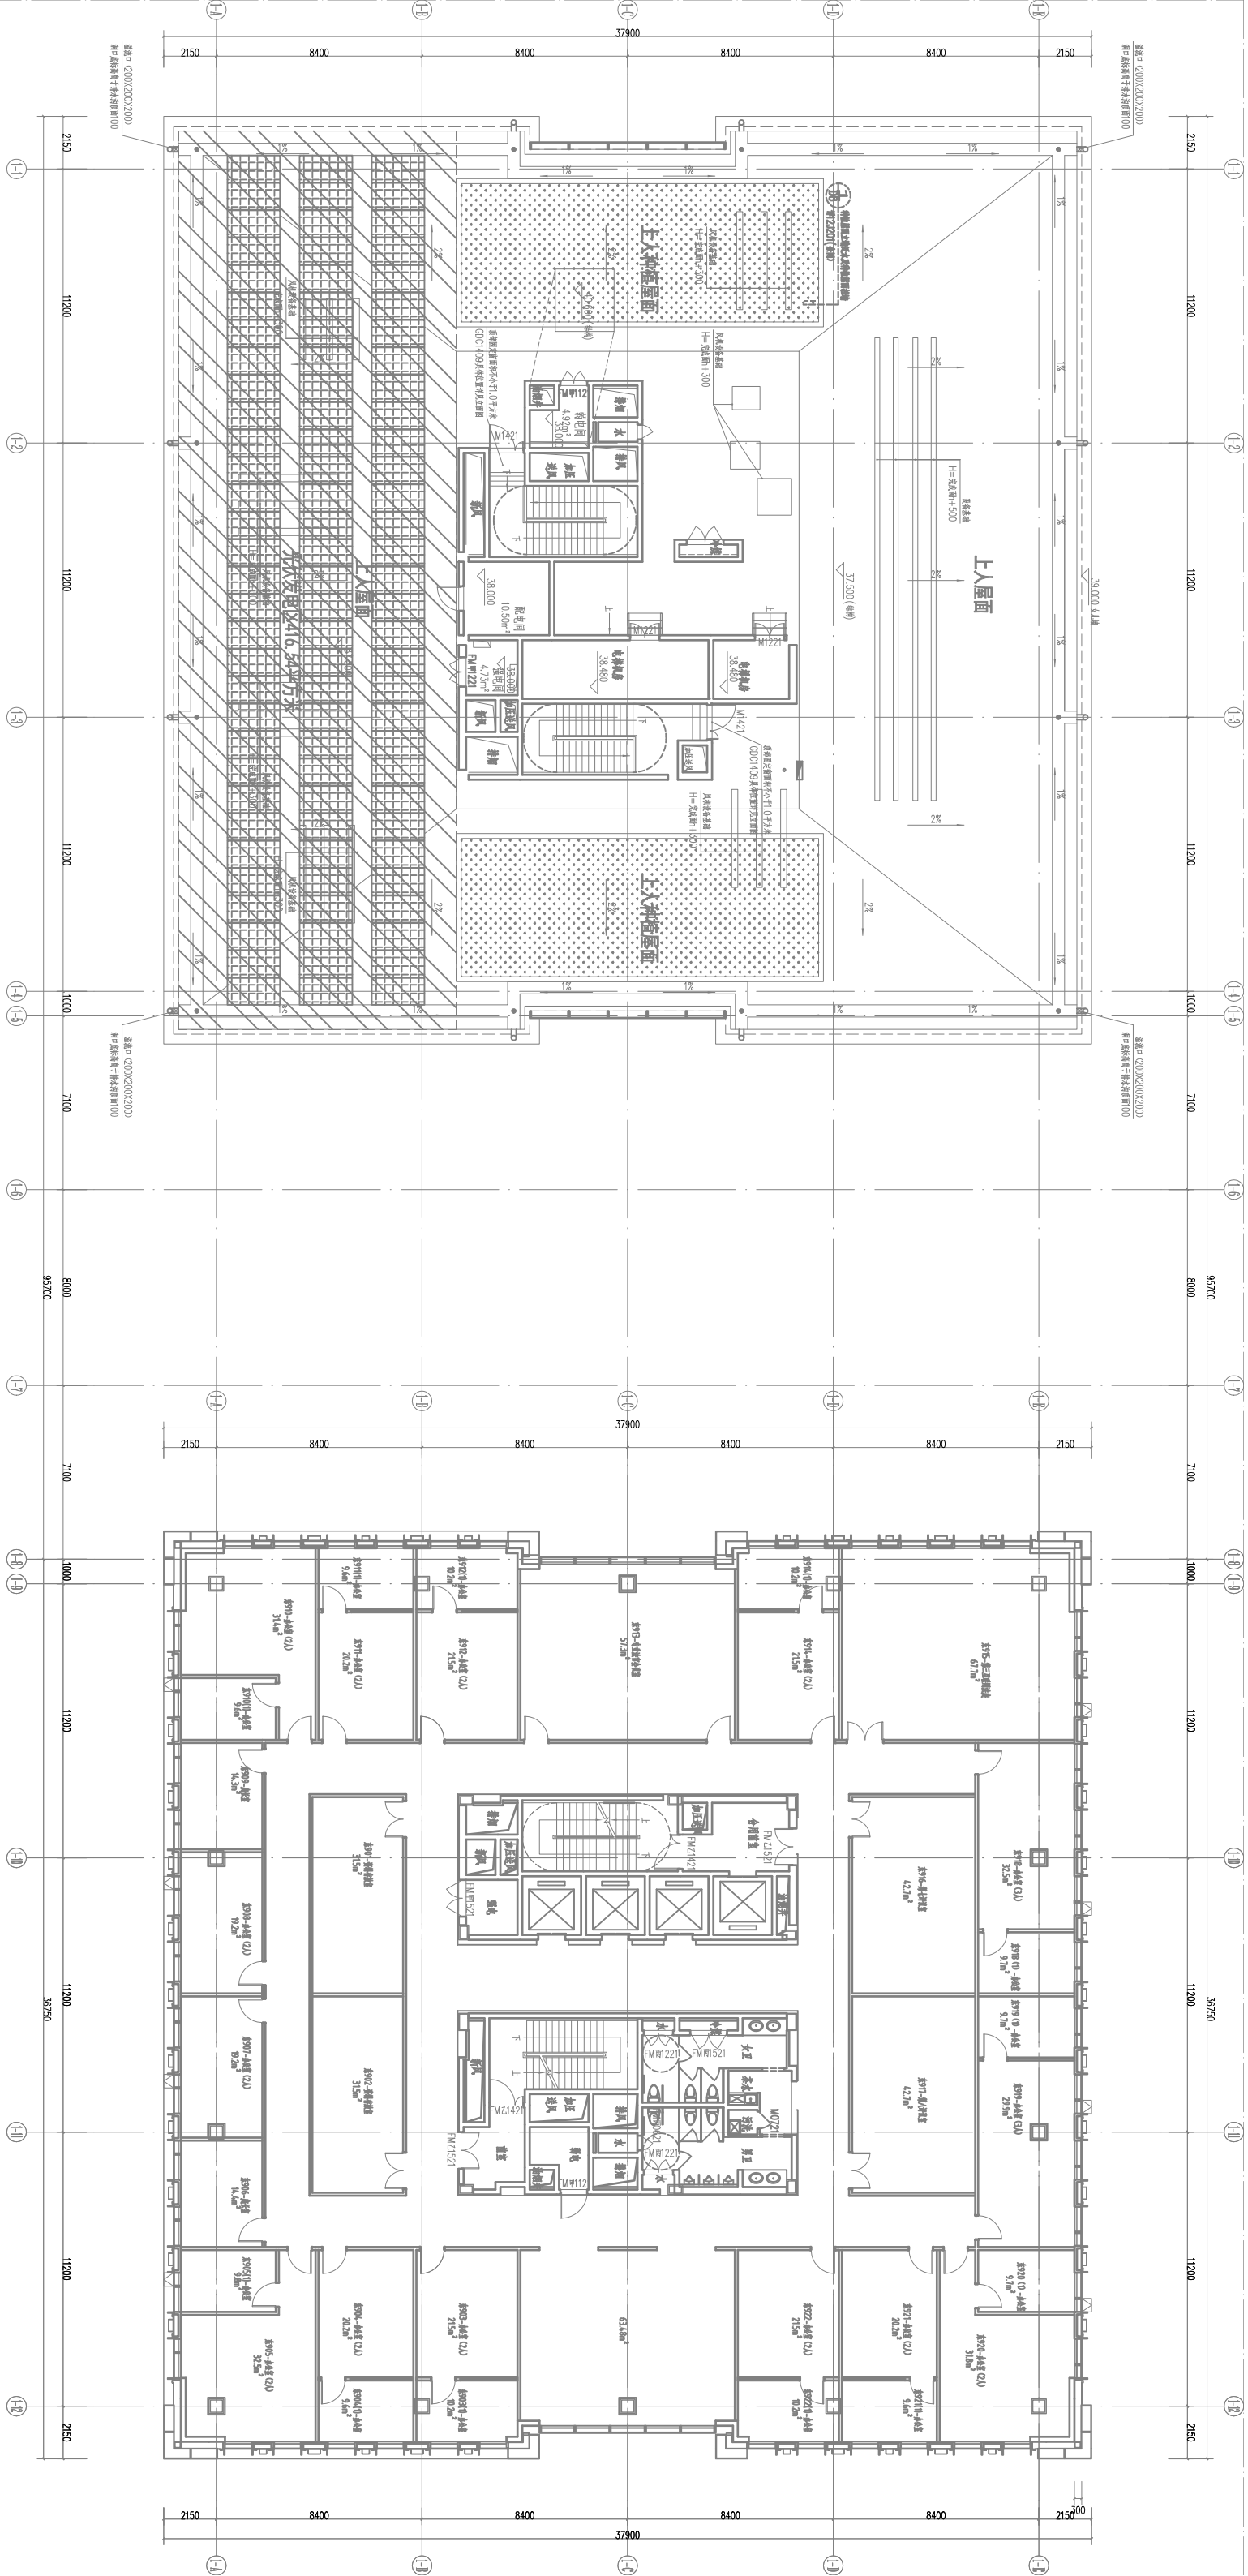


九层平面图 1:100

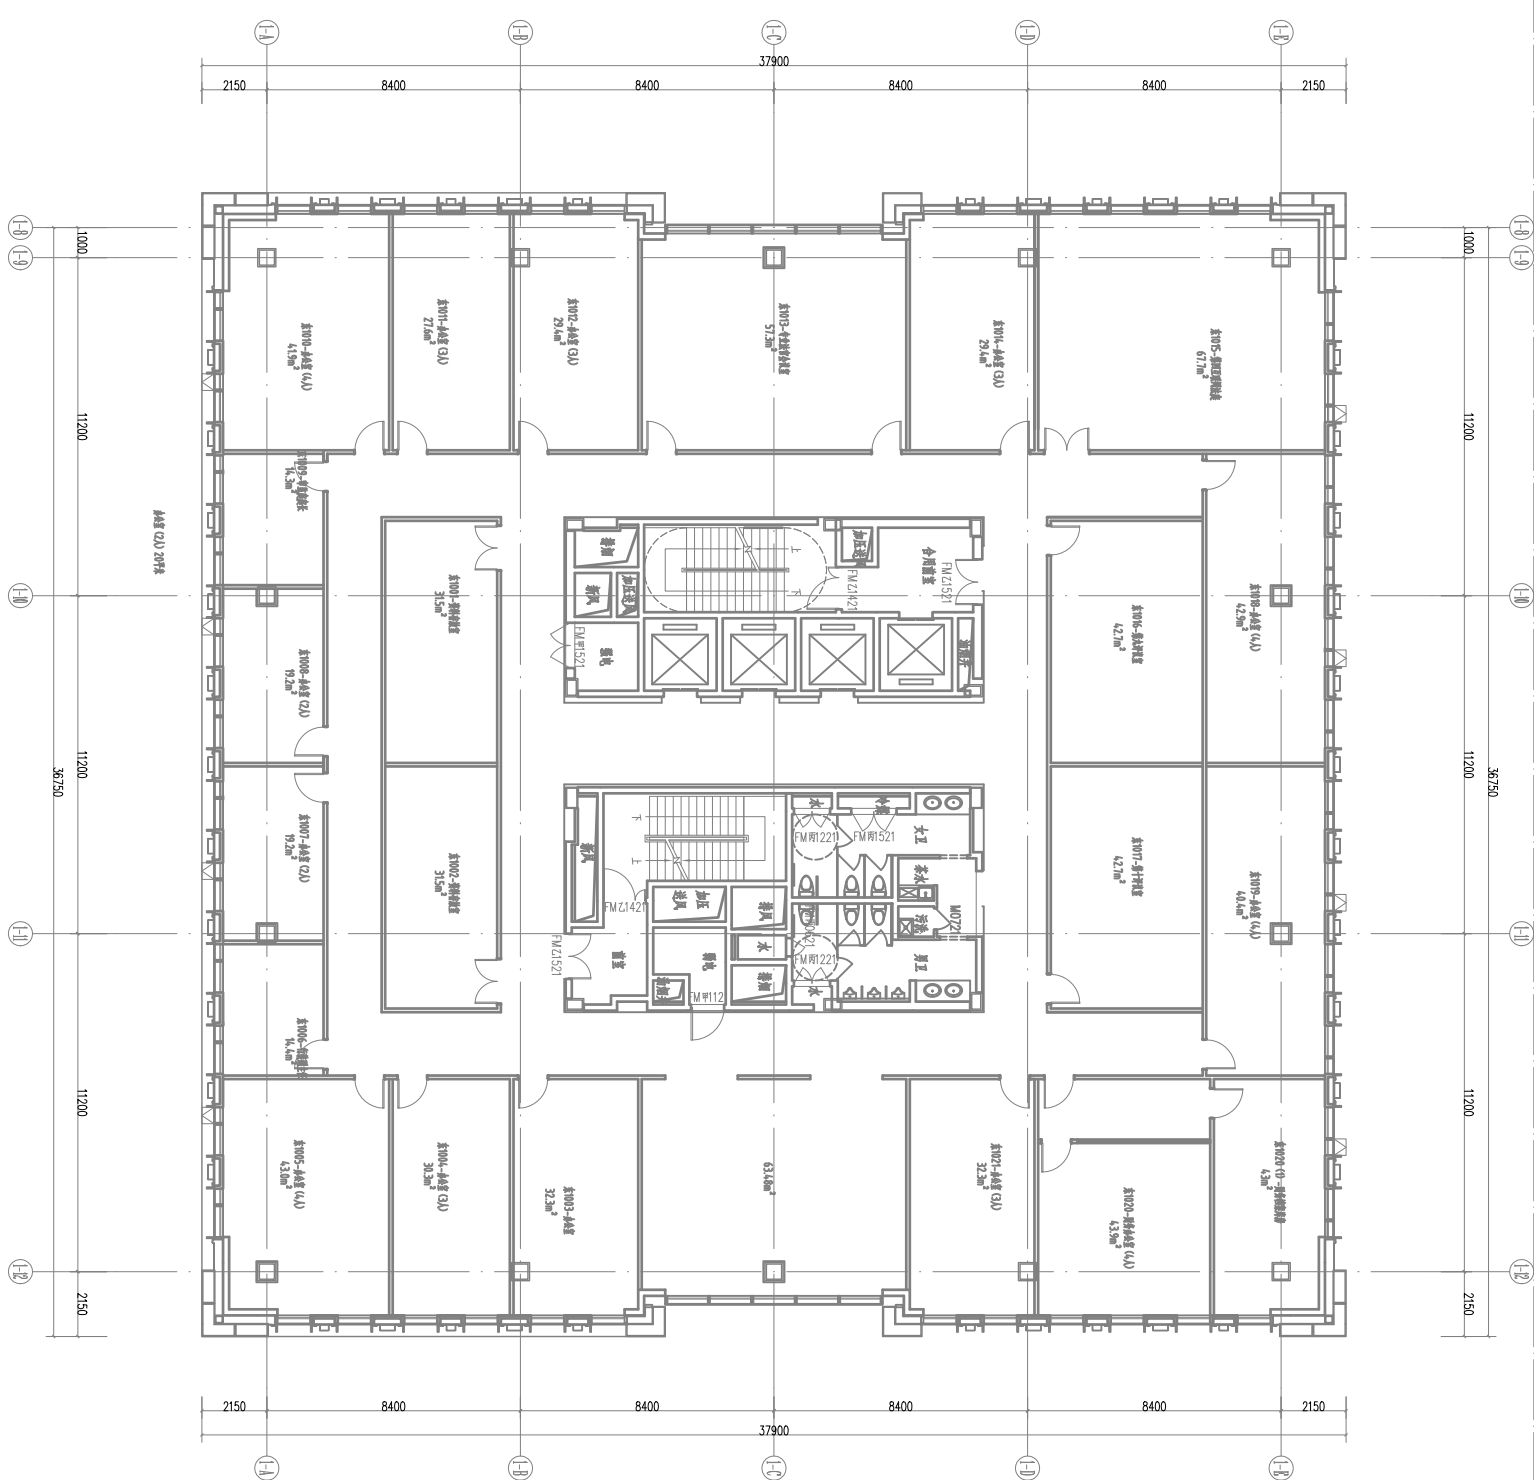

十层平面图 1:100



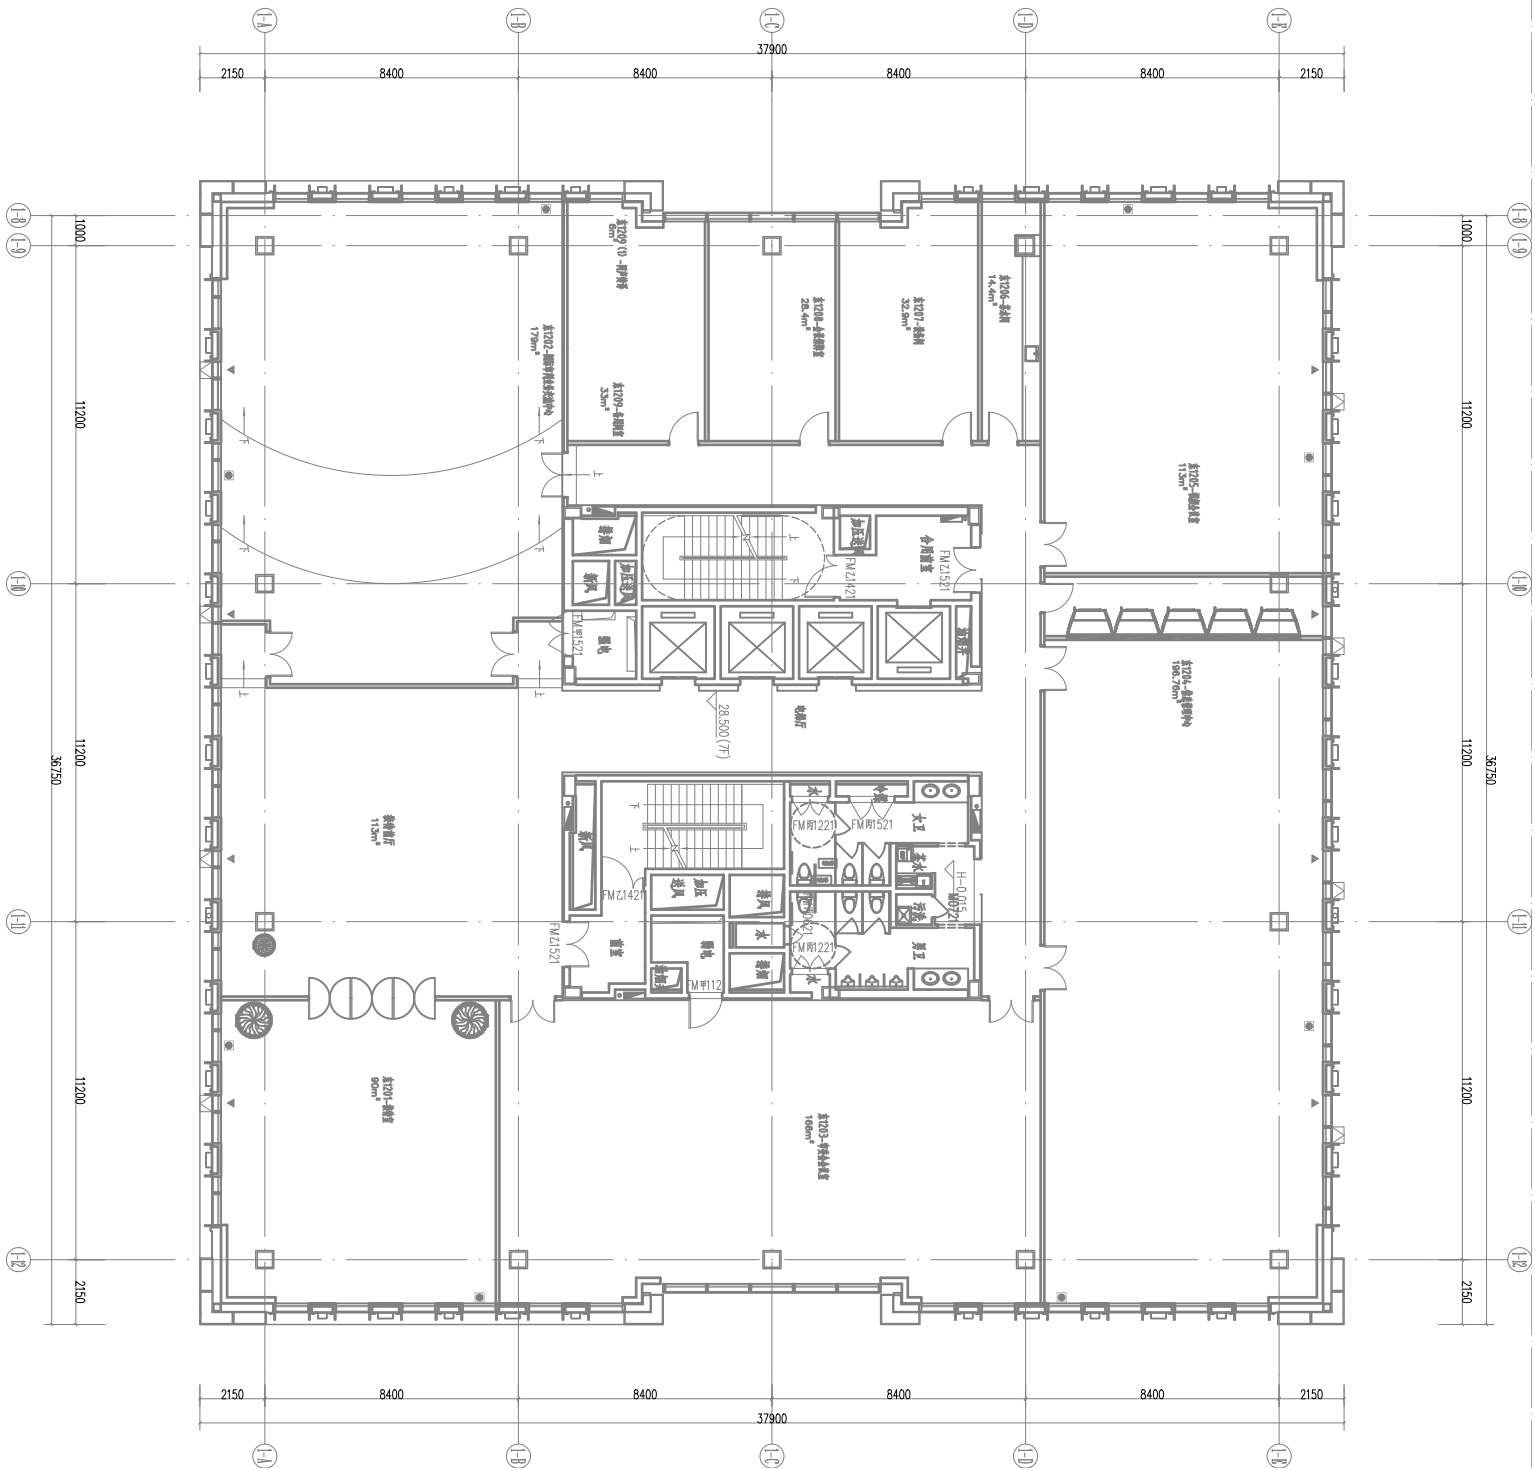

十二层平面图 1:100