



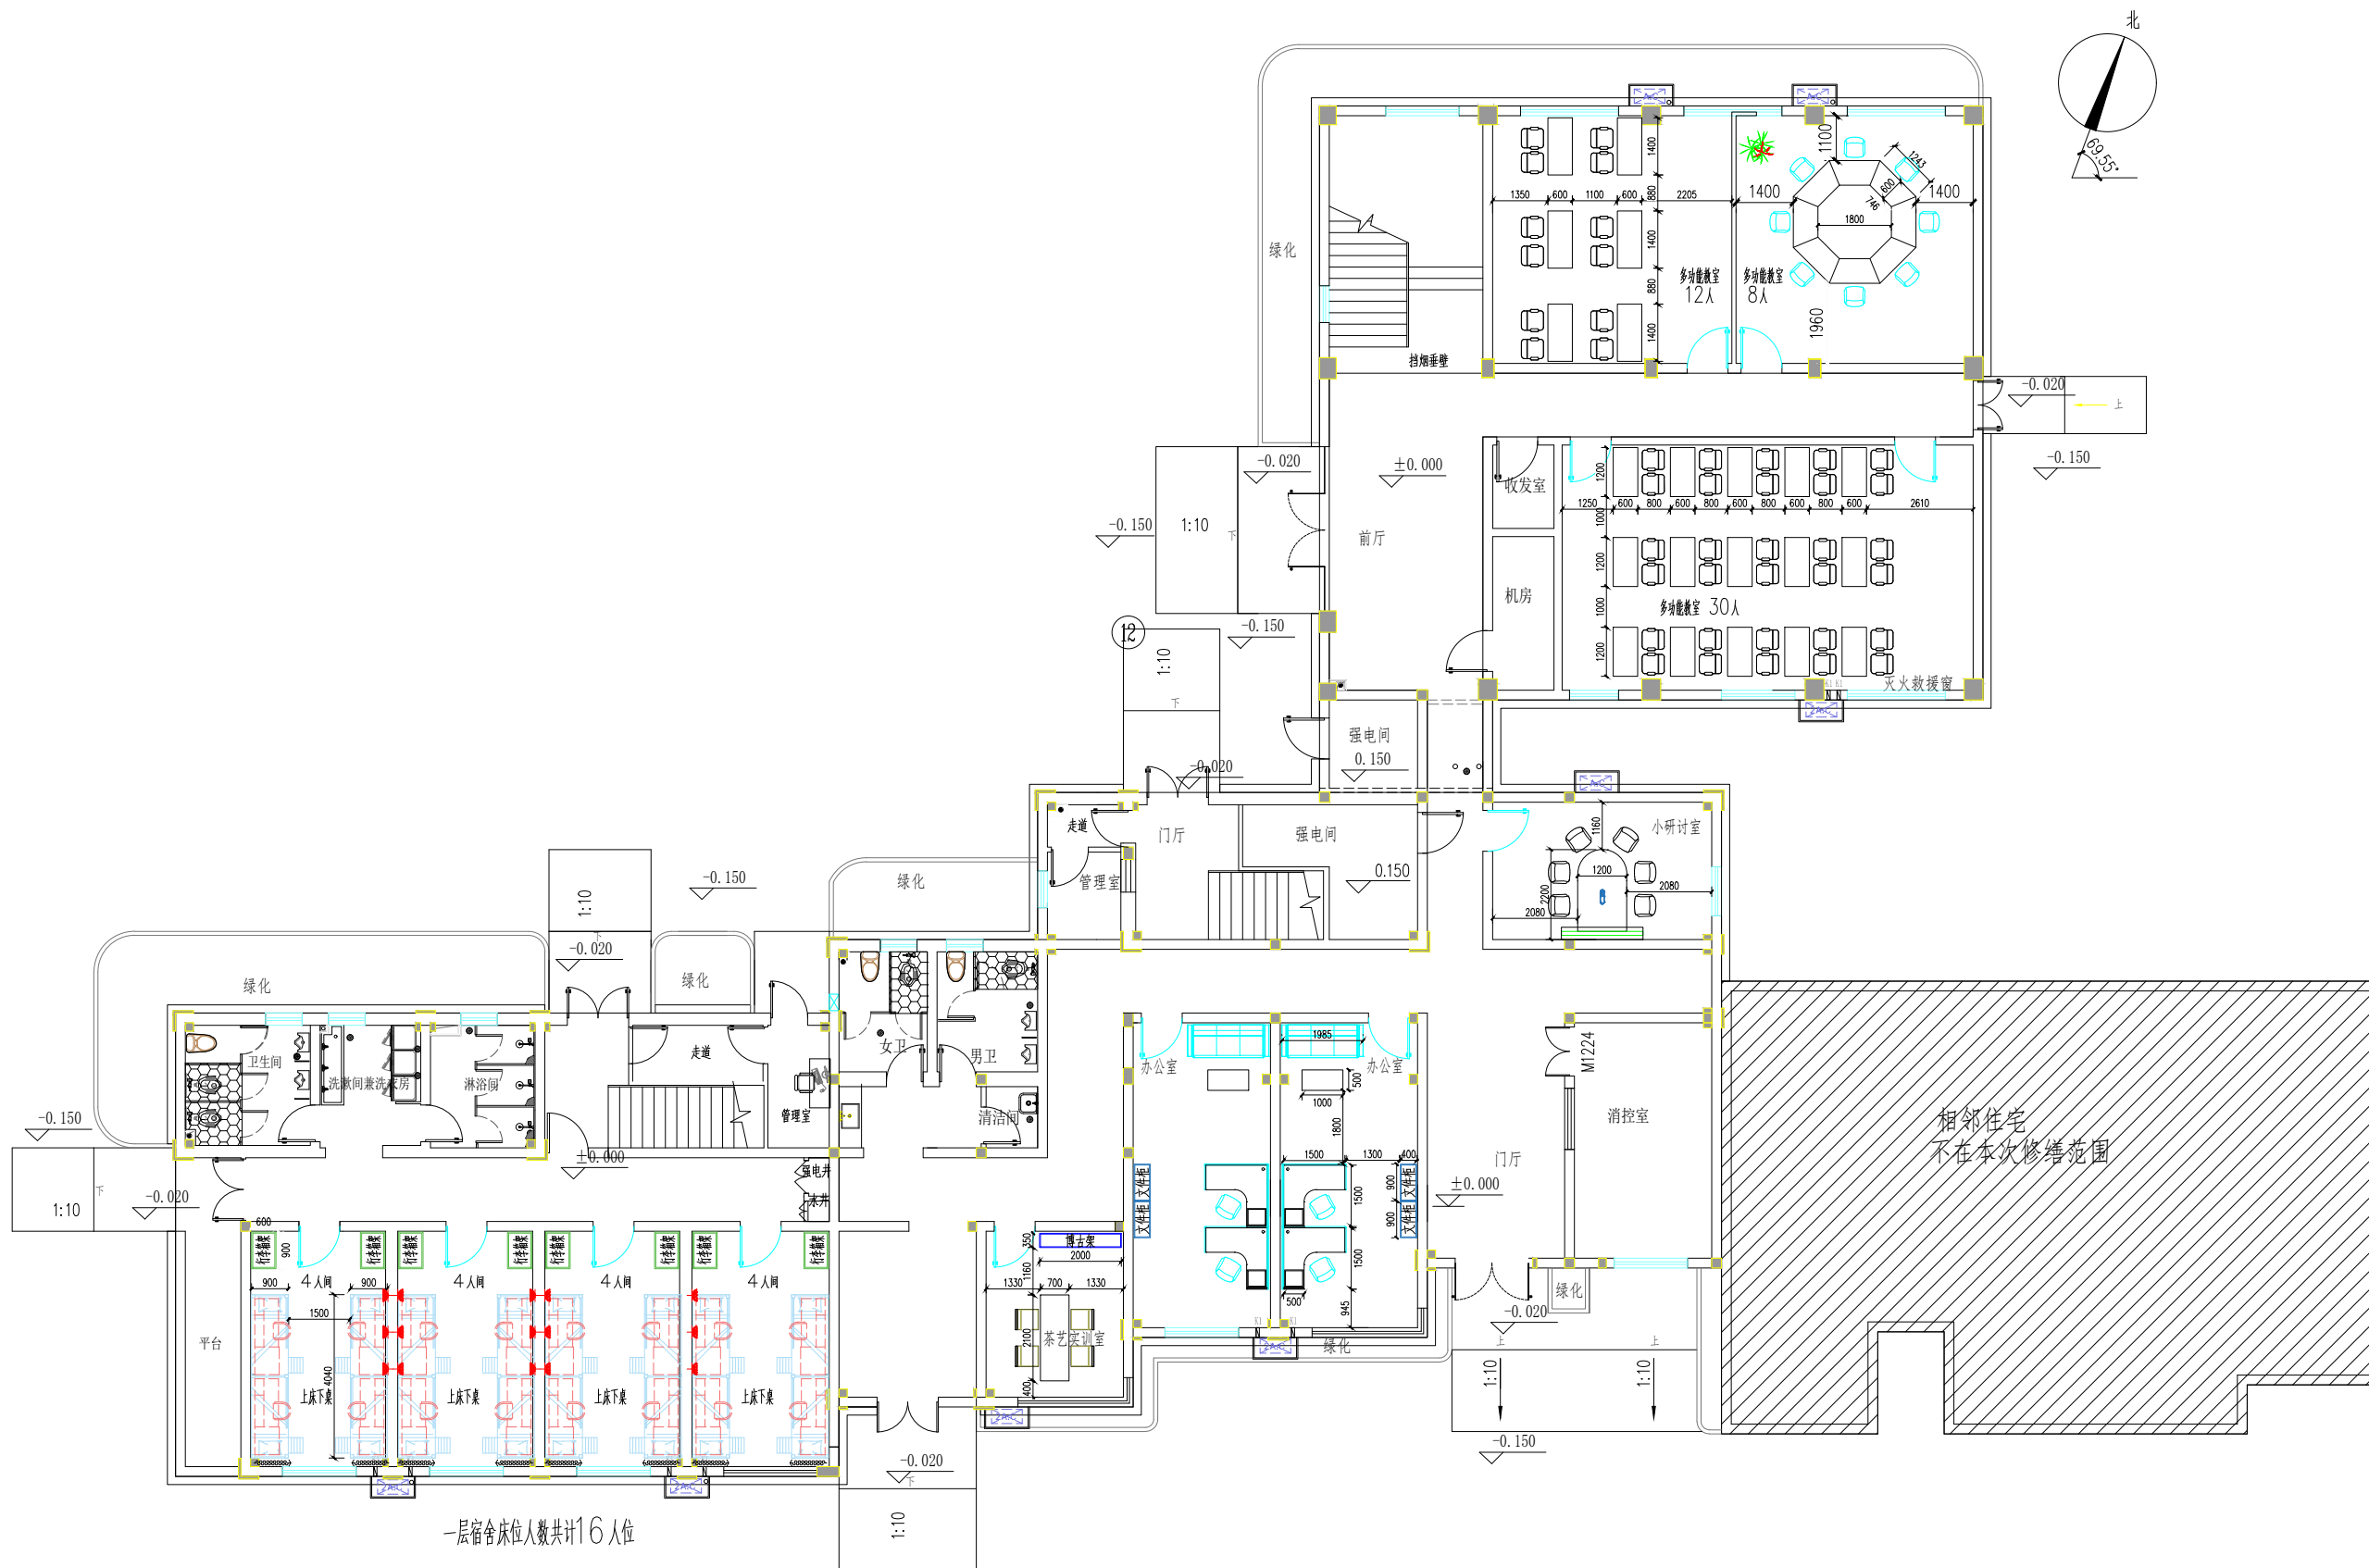

南楼一层平面图 1:100

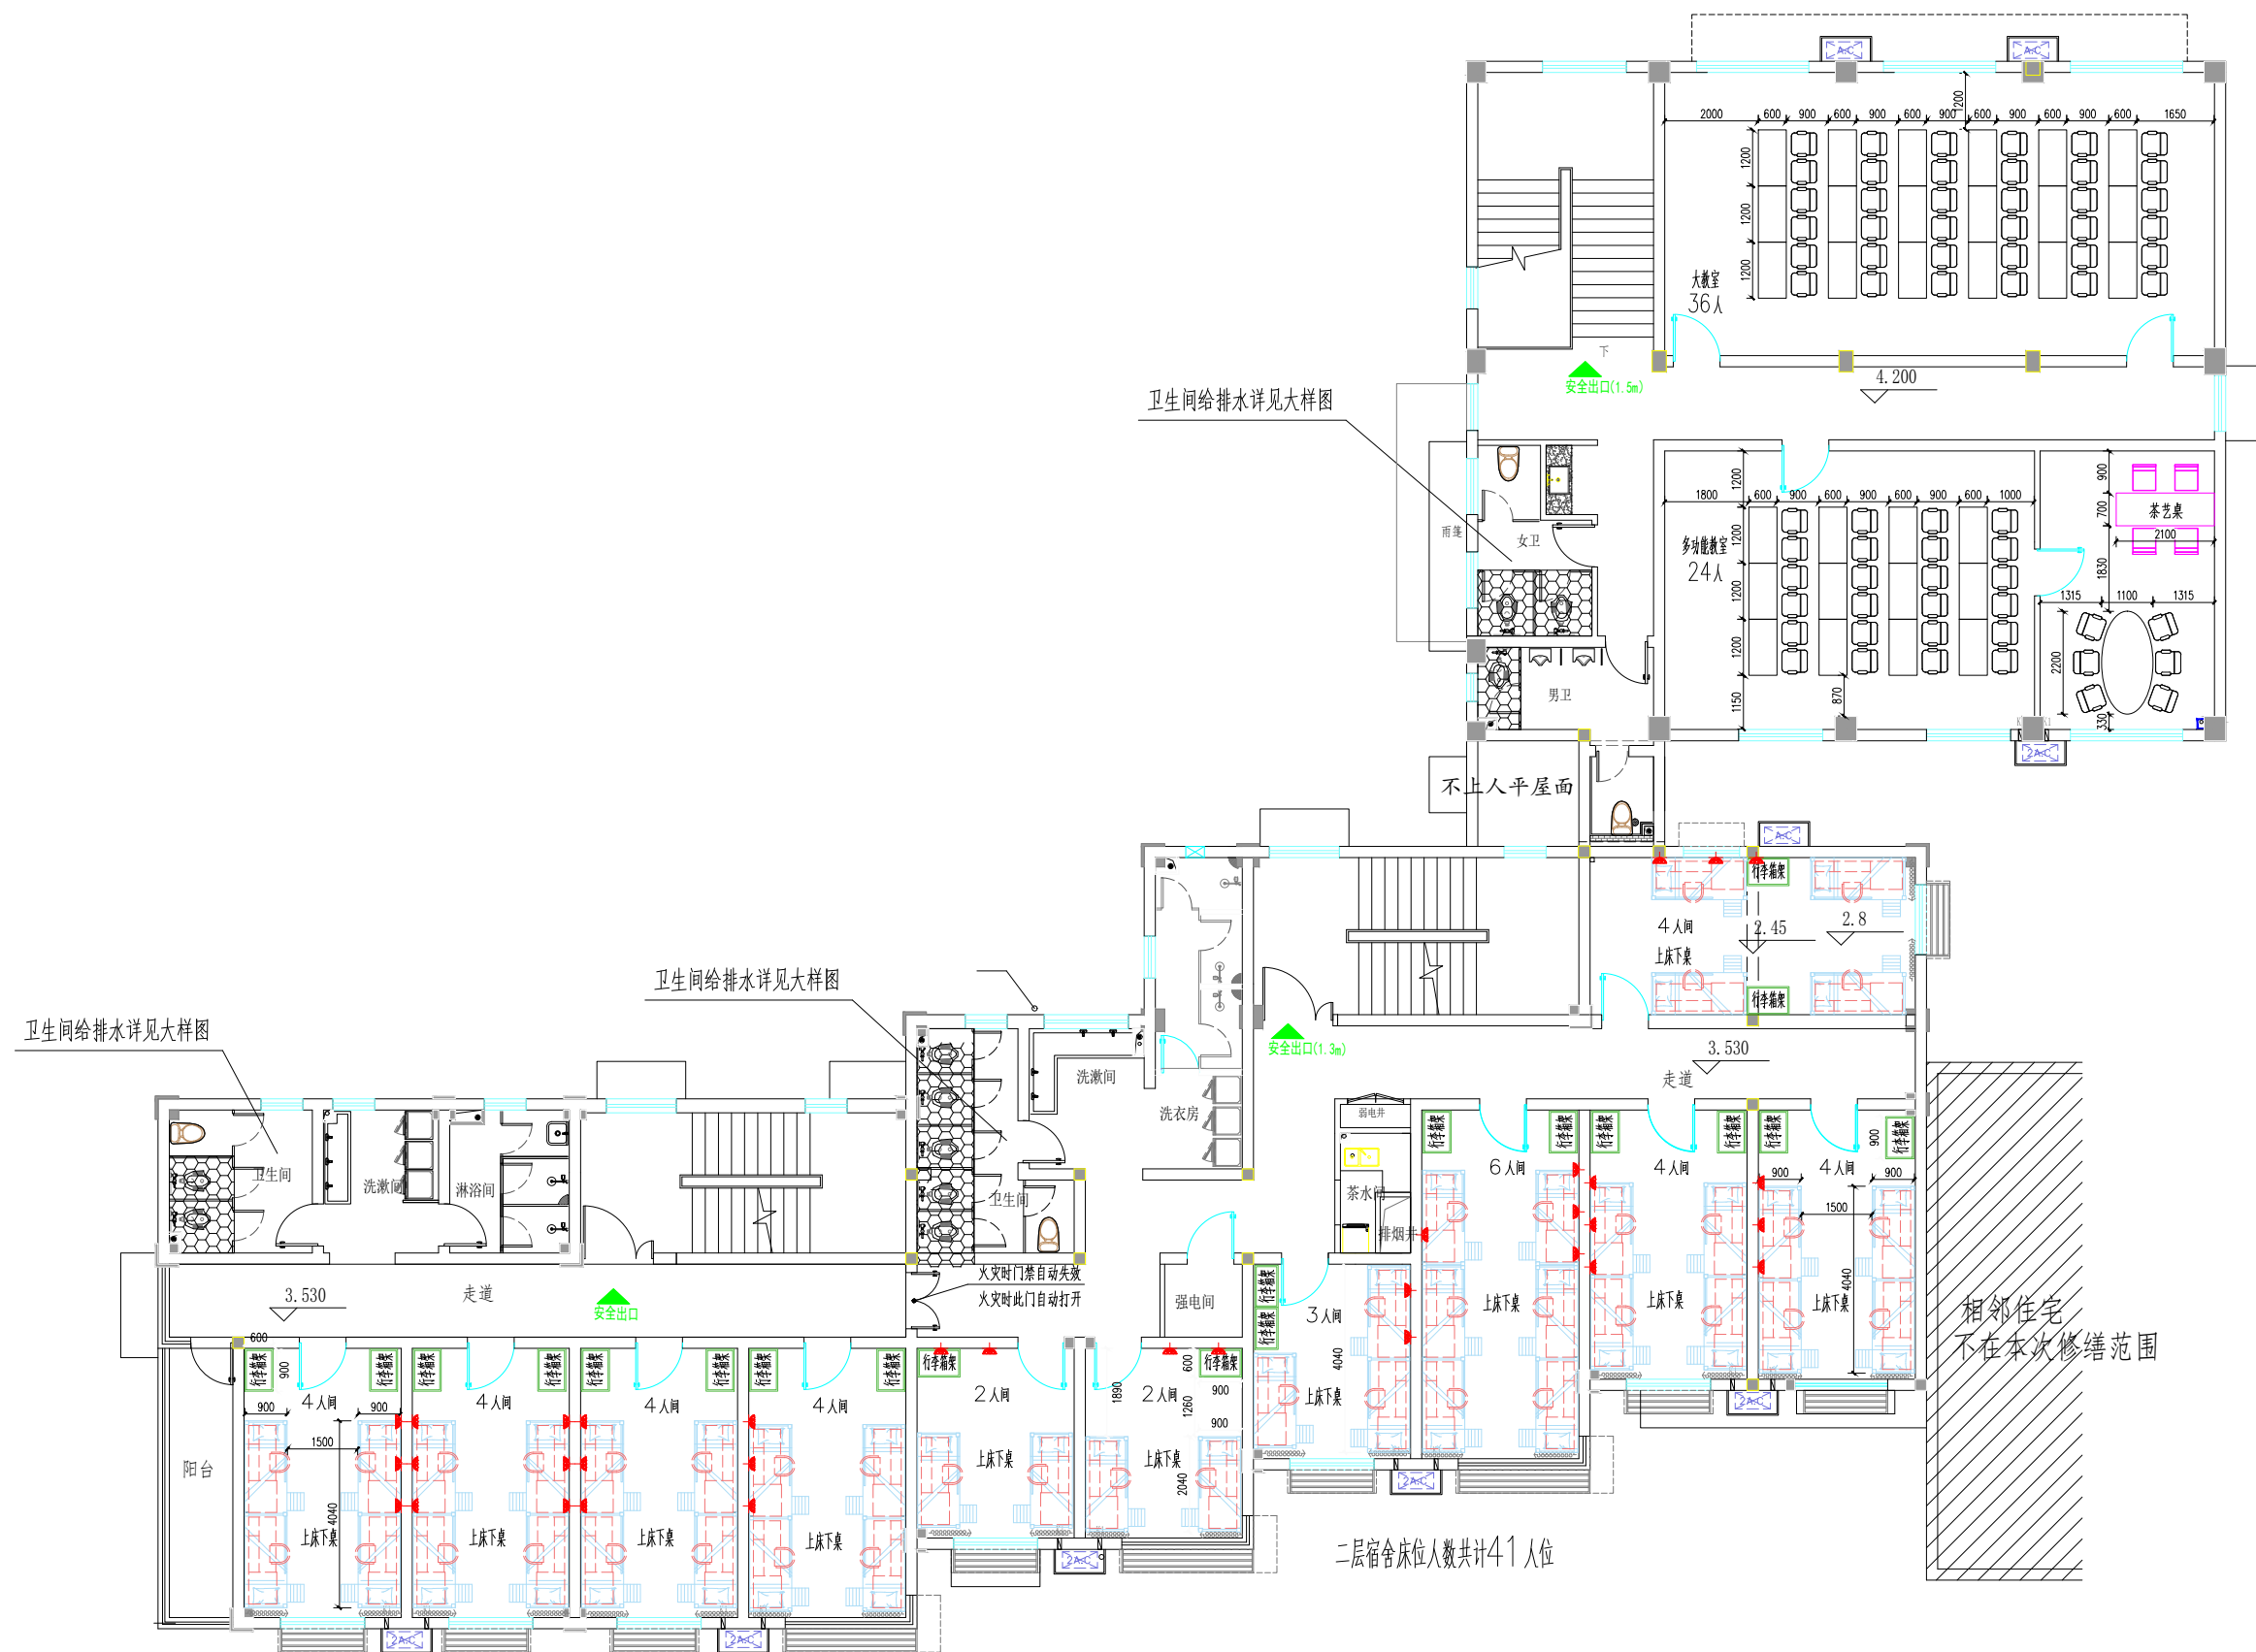

南楼二层平面图 1:100

