




二层原图 1:100

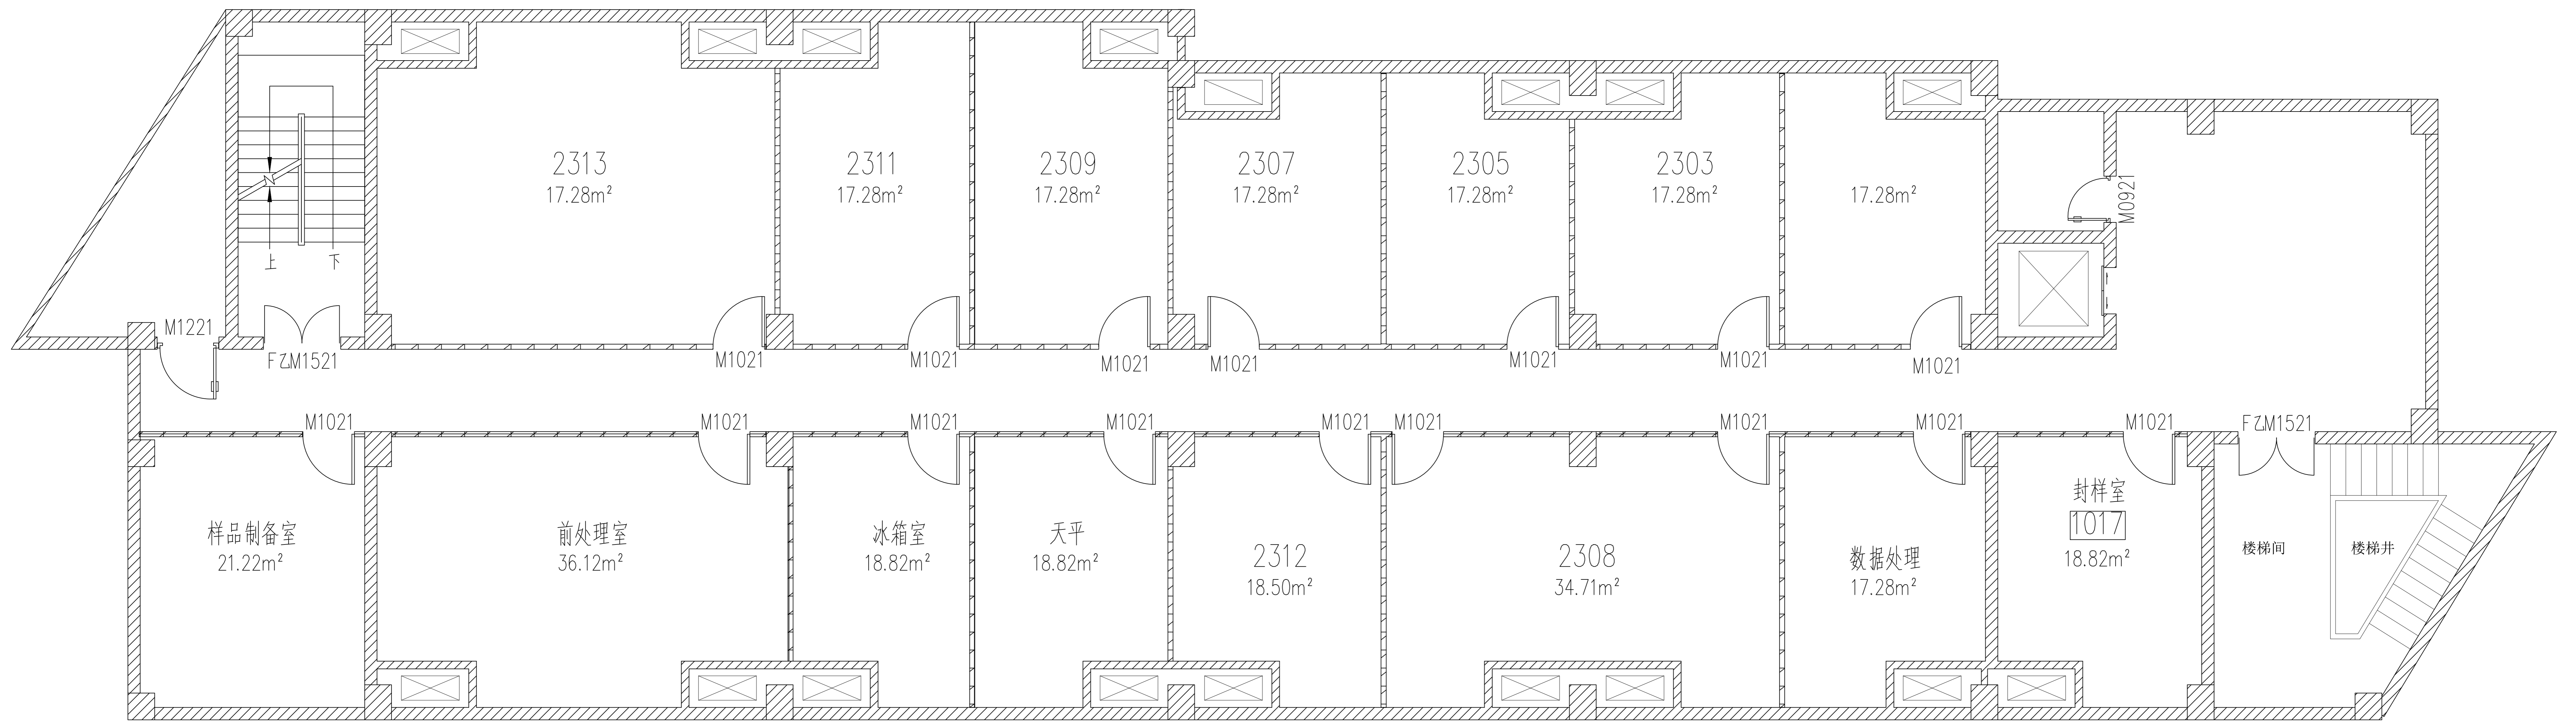

三层原图 1:100

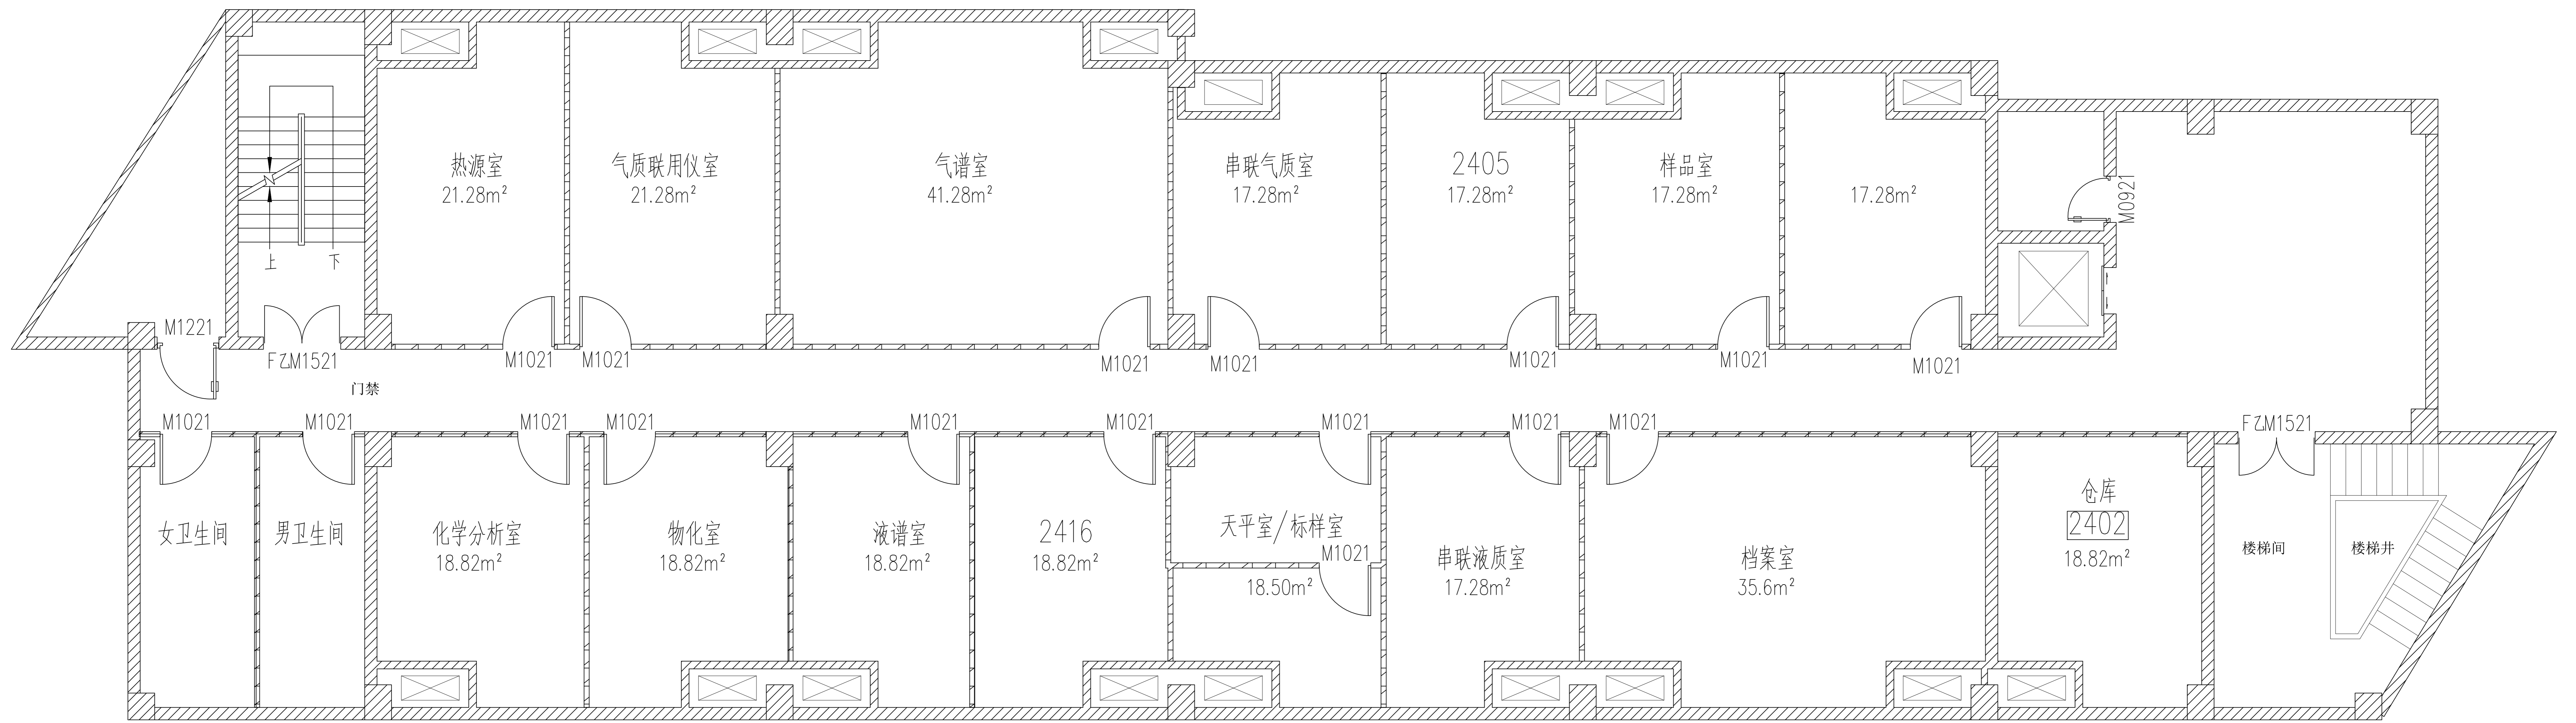

四层原图 1:100

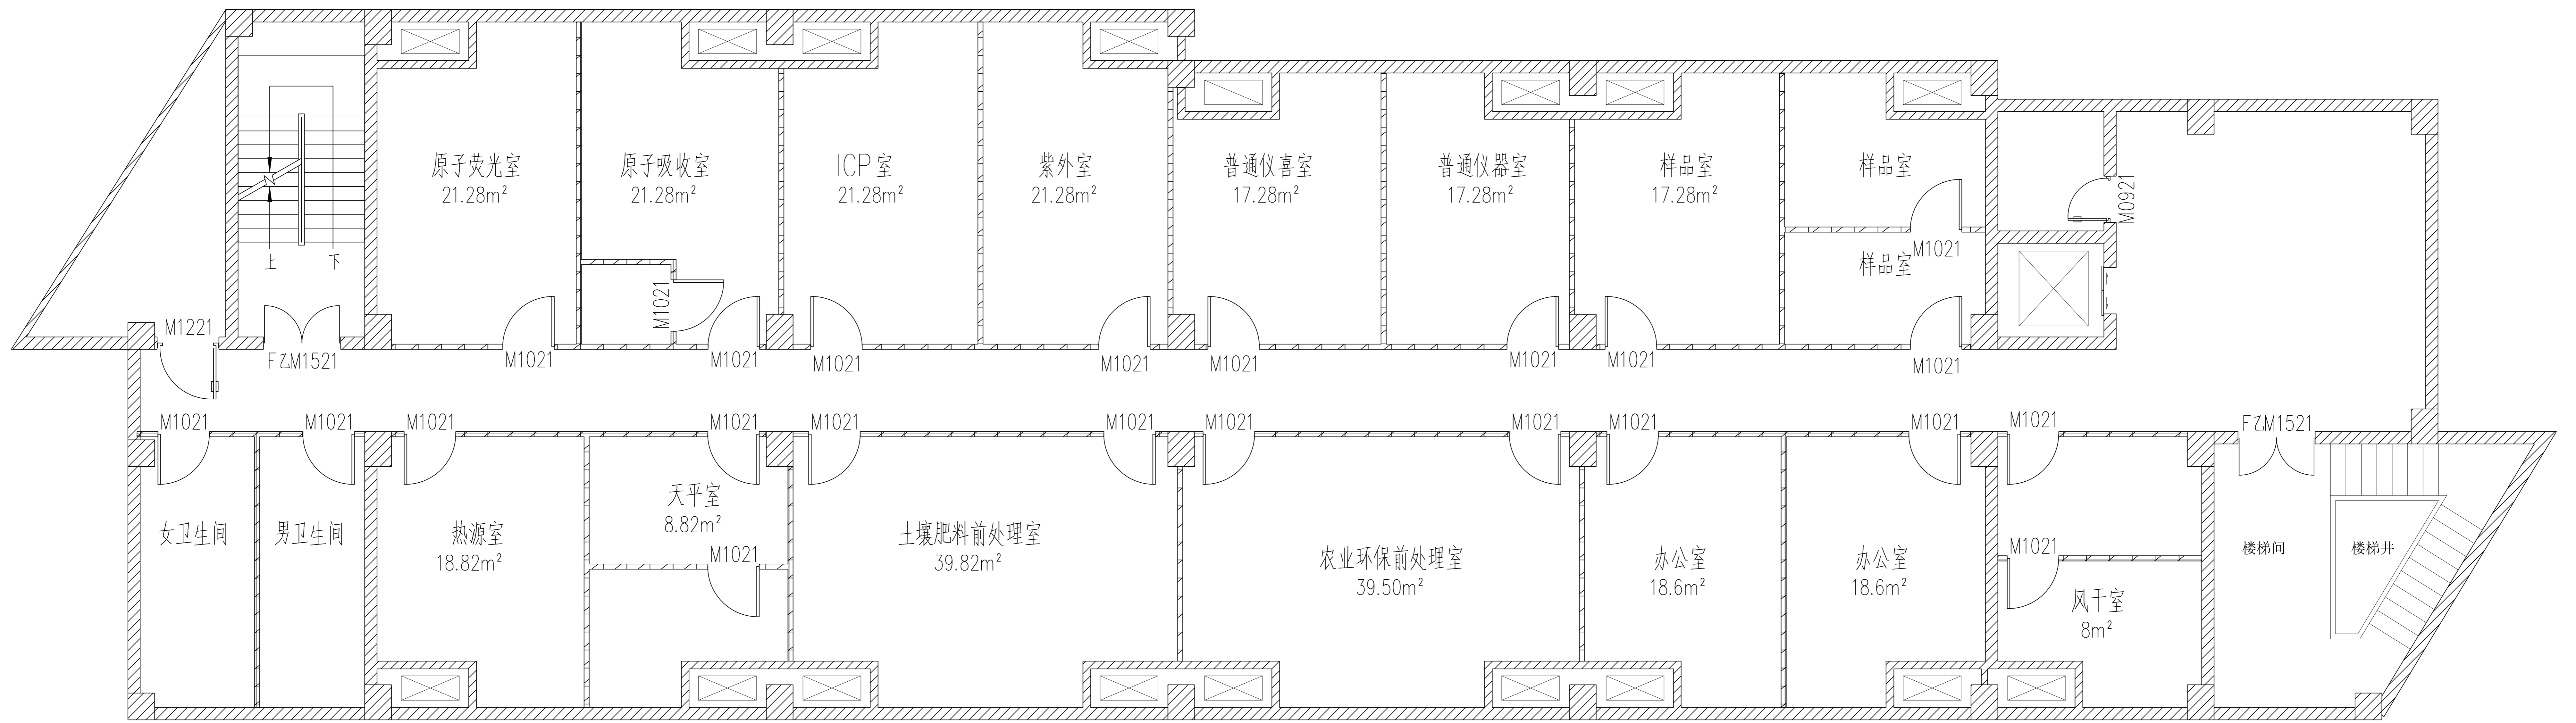

五层原图 1:100