


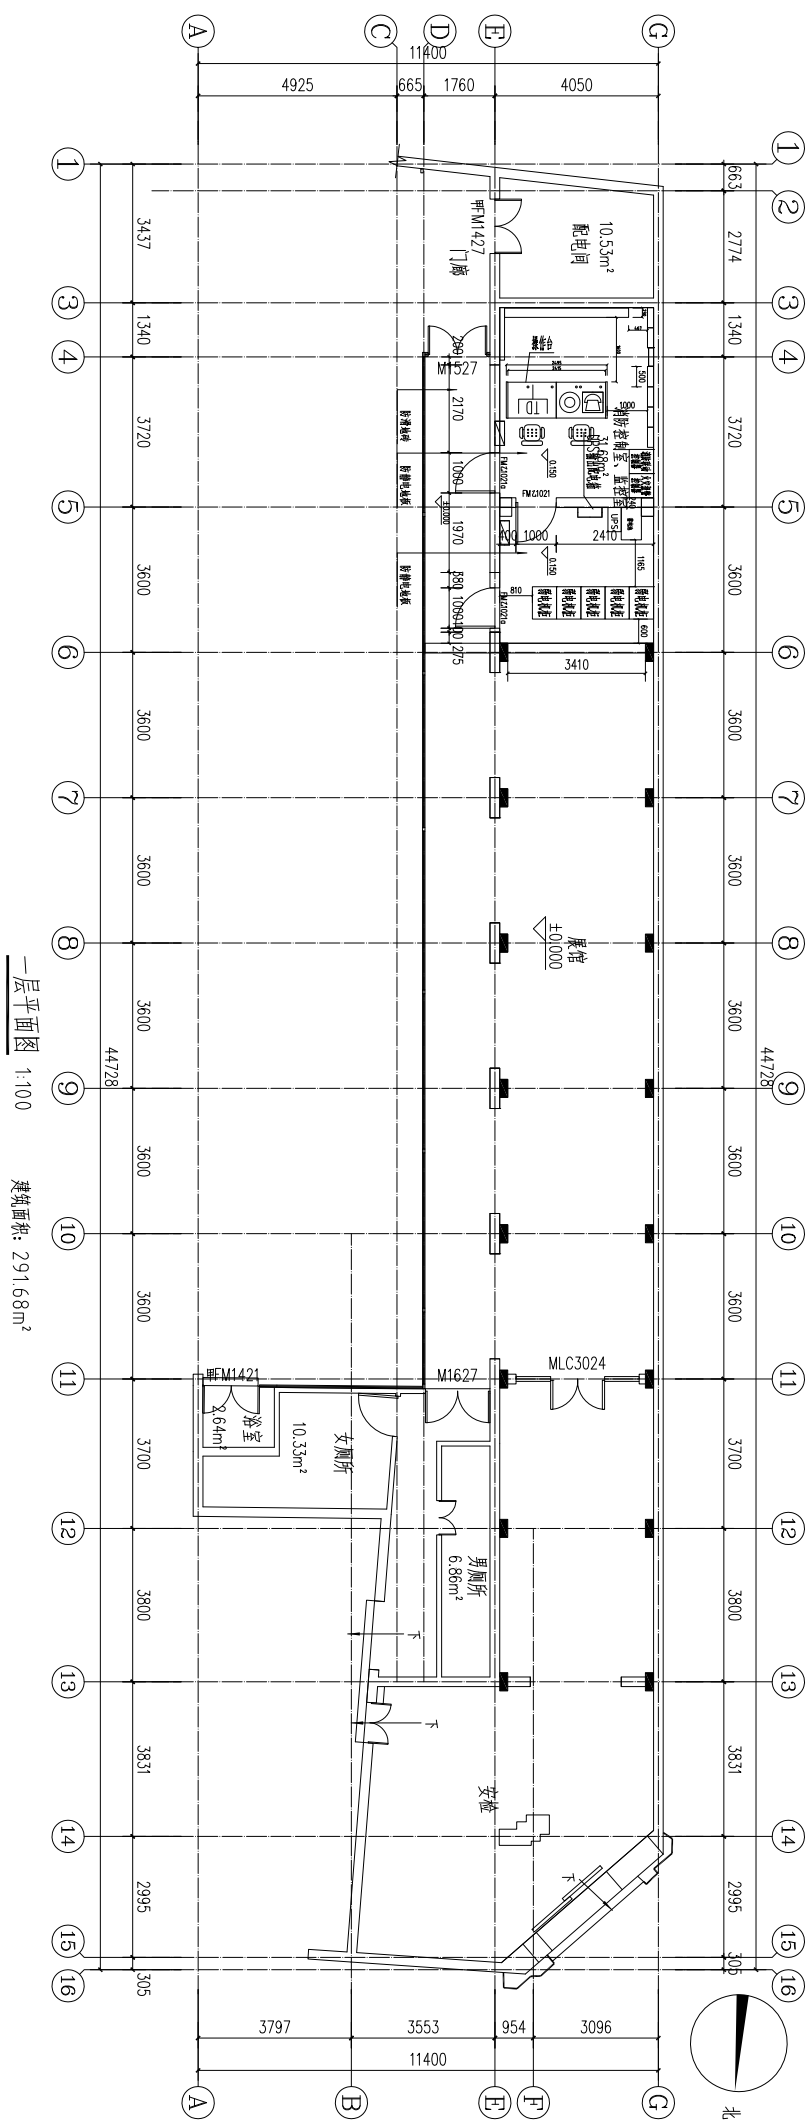

一层平面图 1:100 建筑面积: 291.68m²