

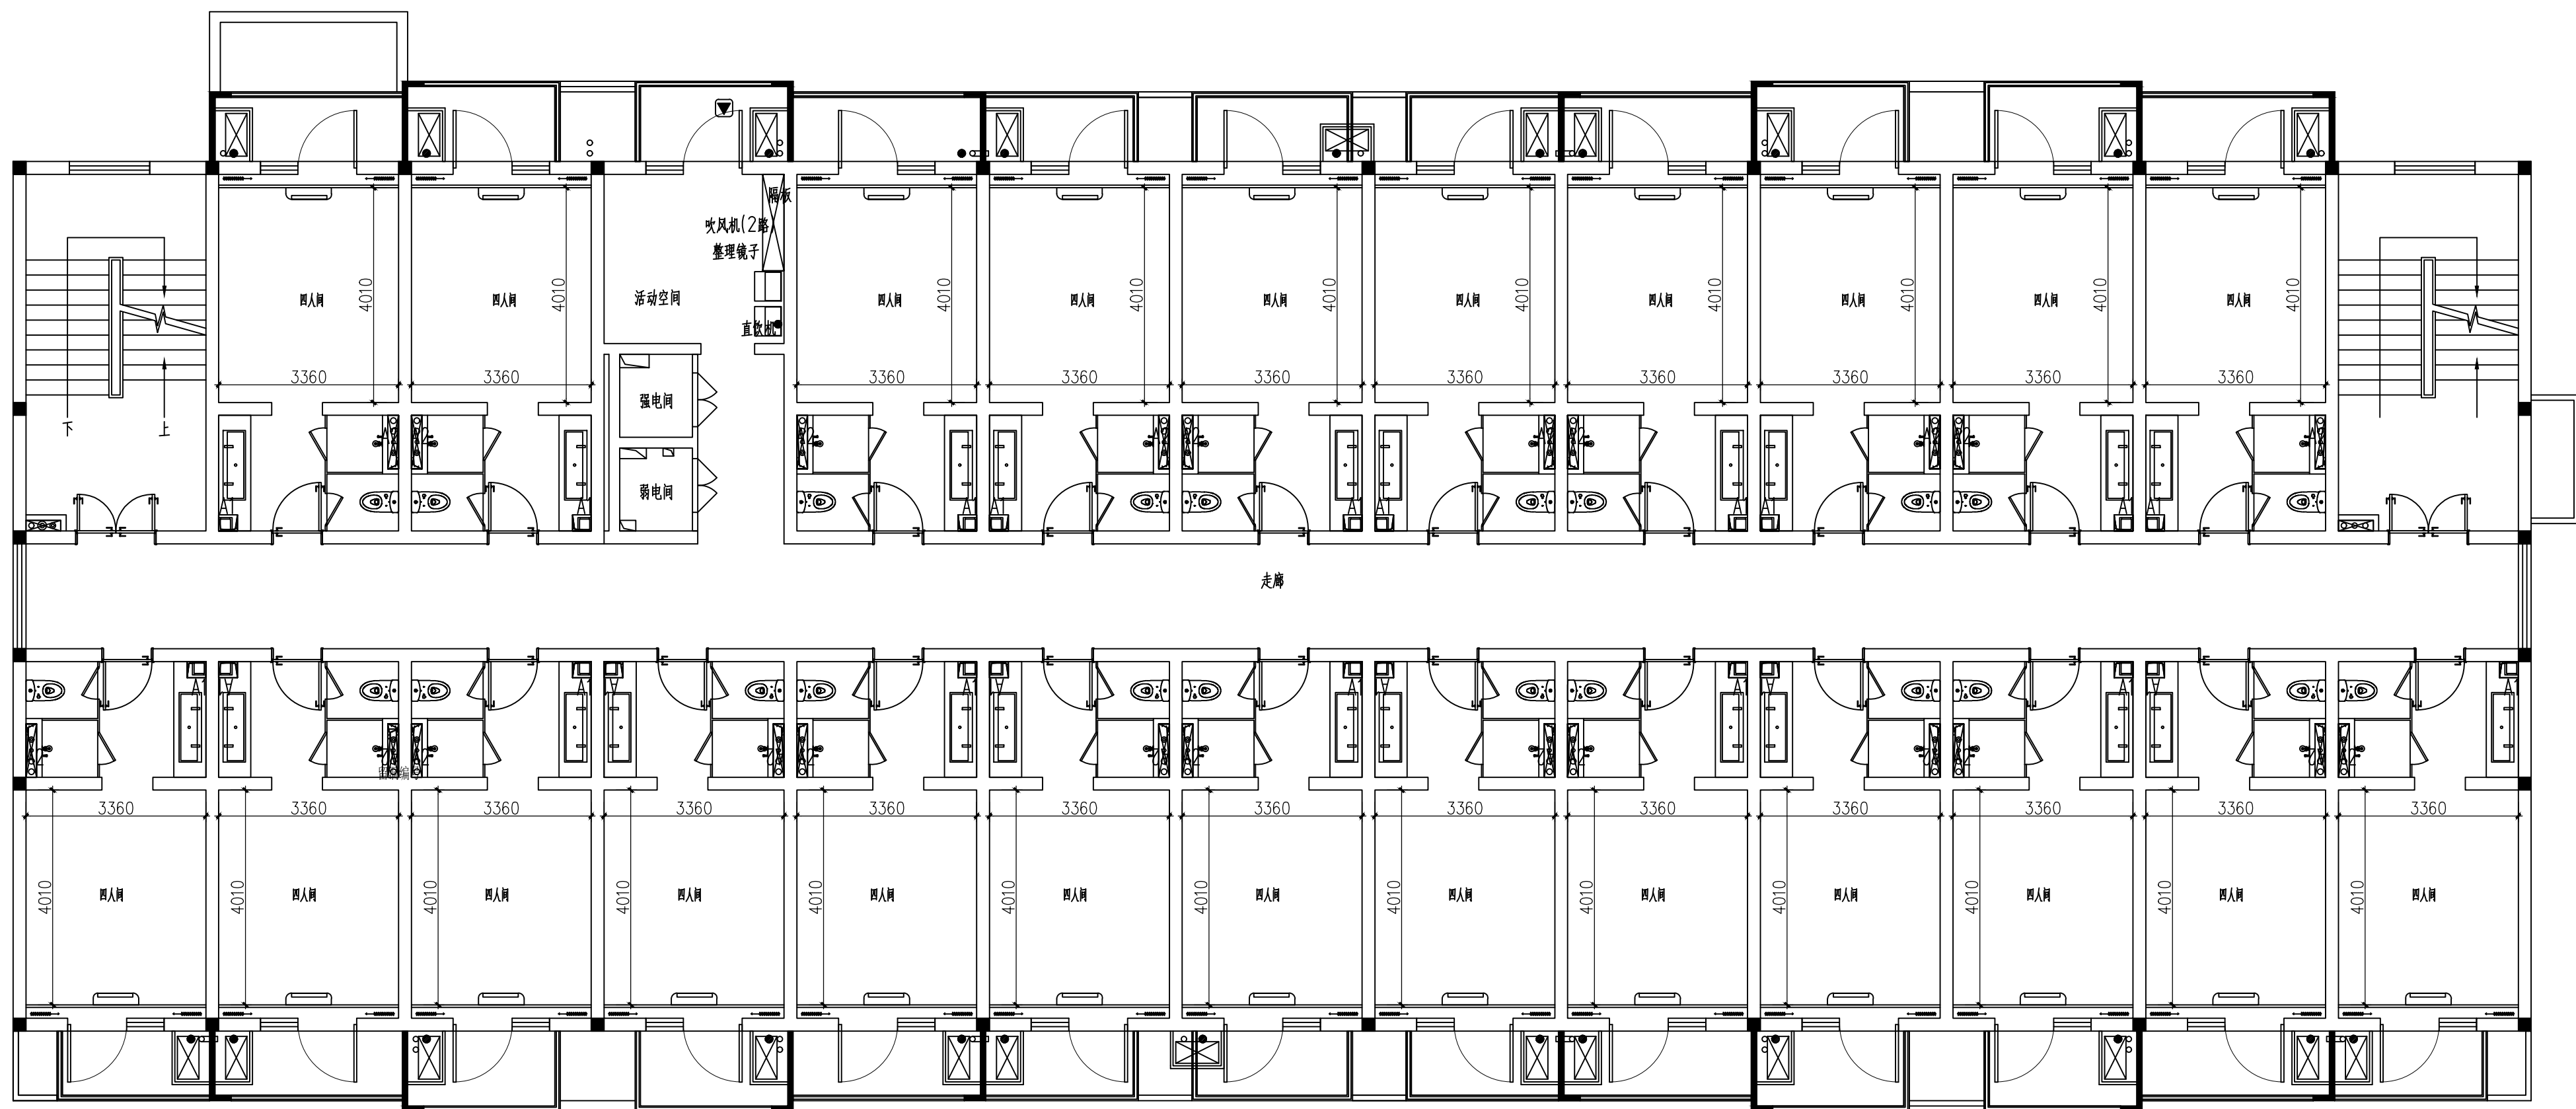




一层平面 1:100

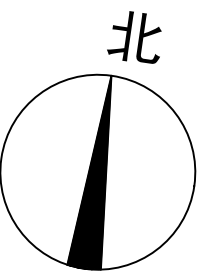

二层平面 1:100

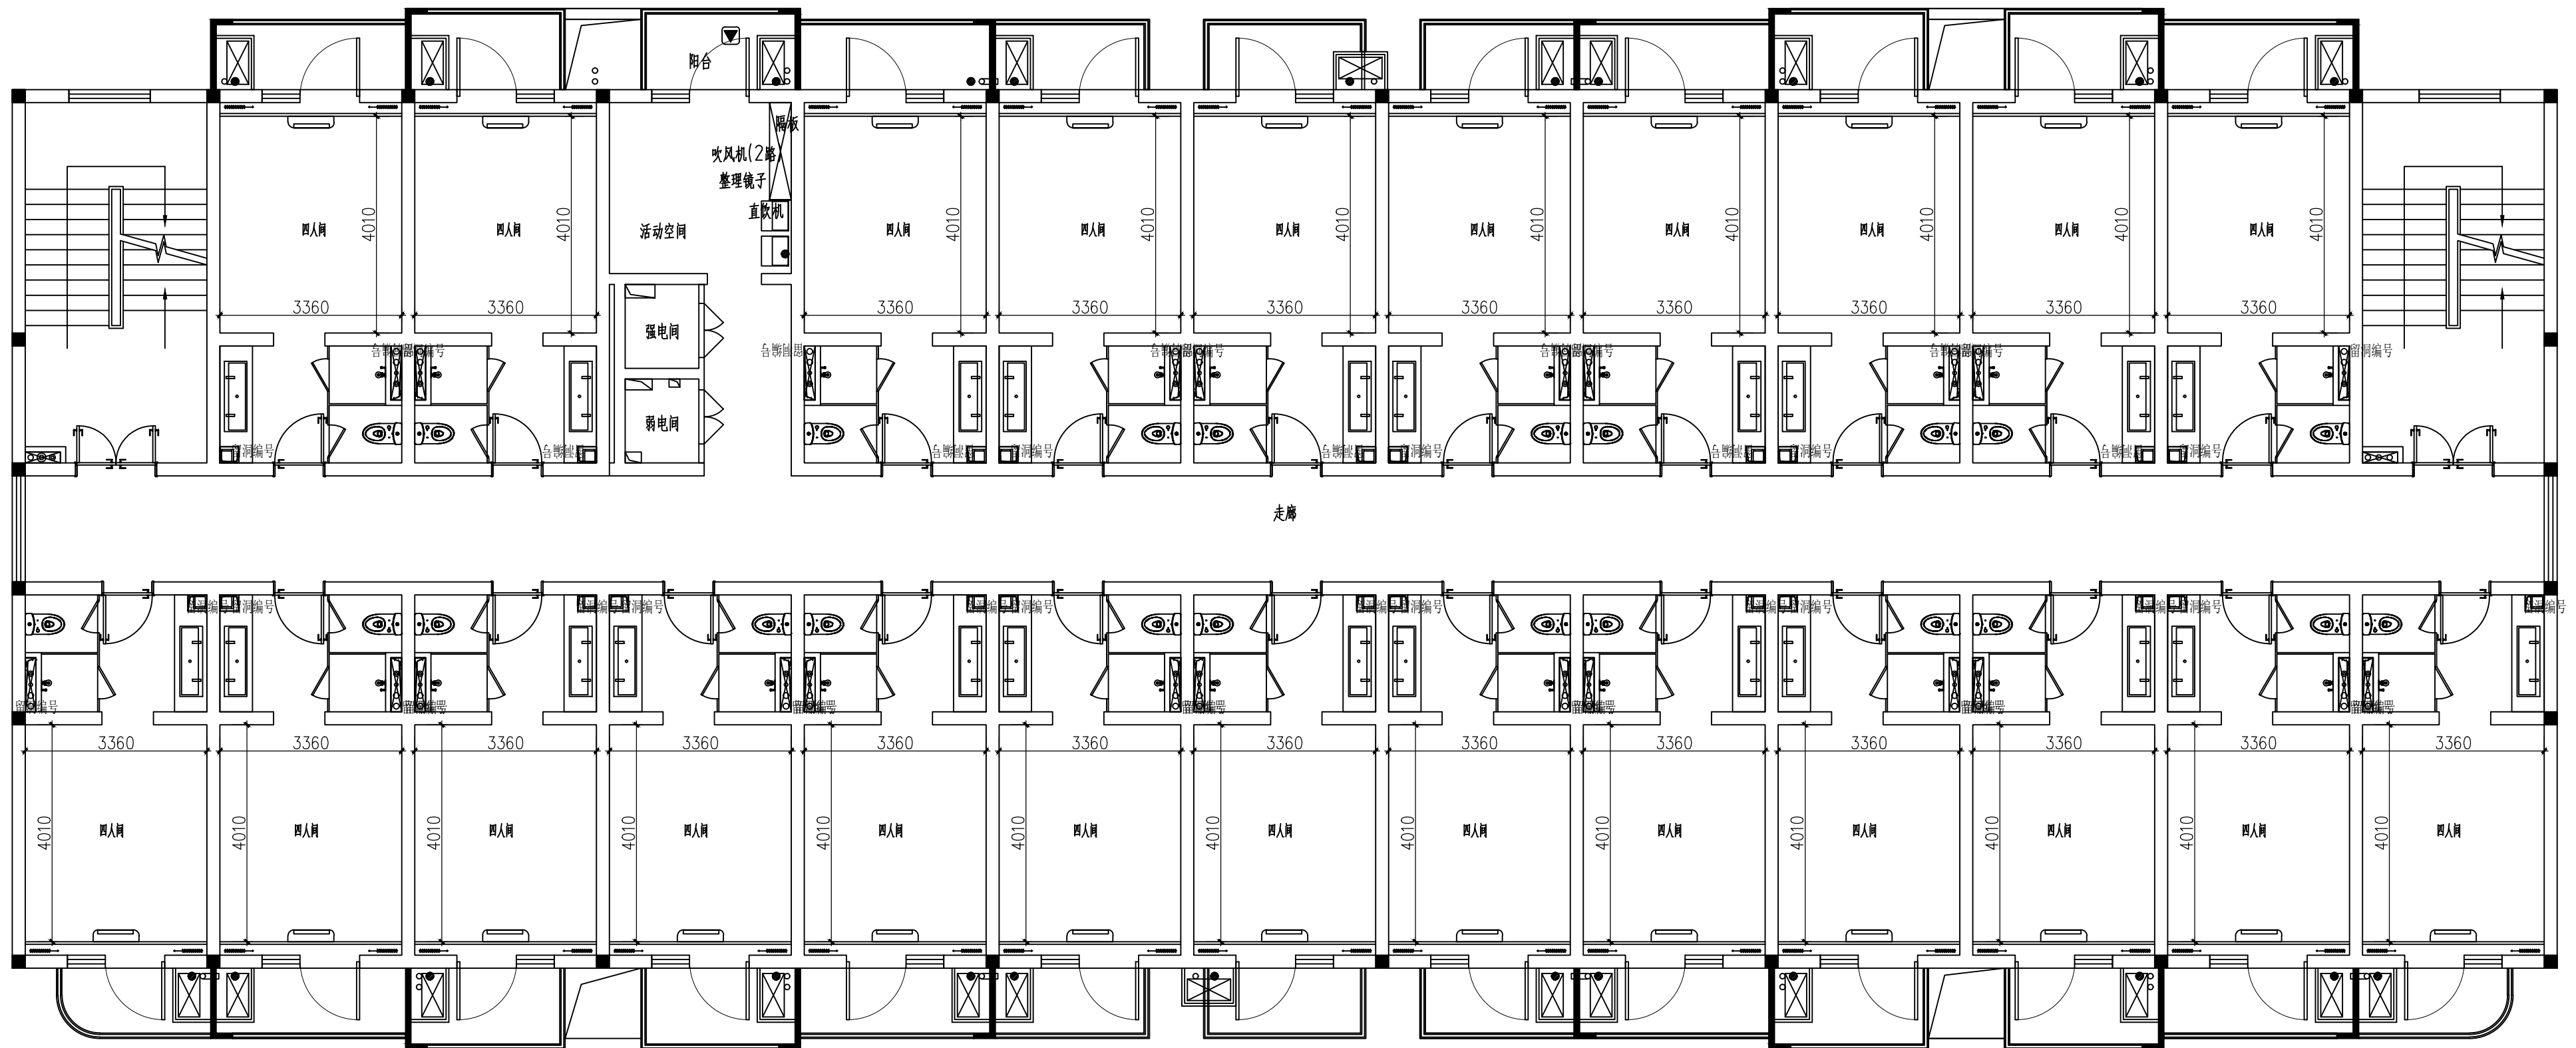

三层~五层平面 1:100

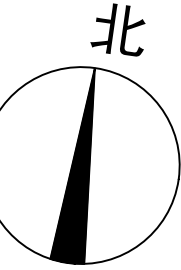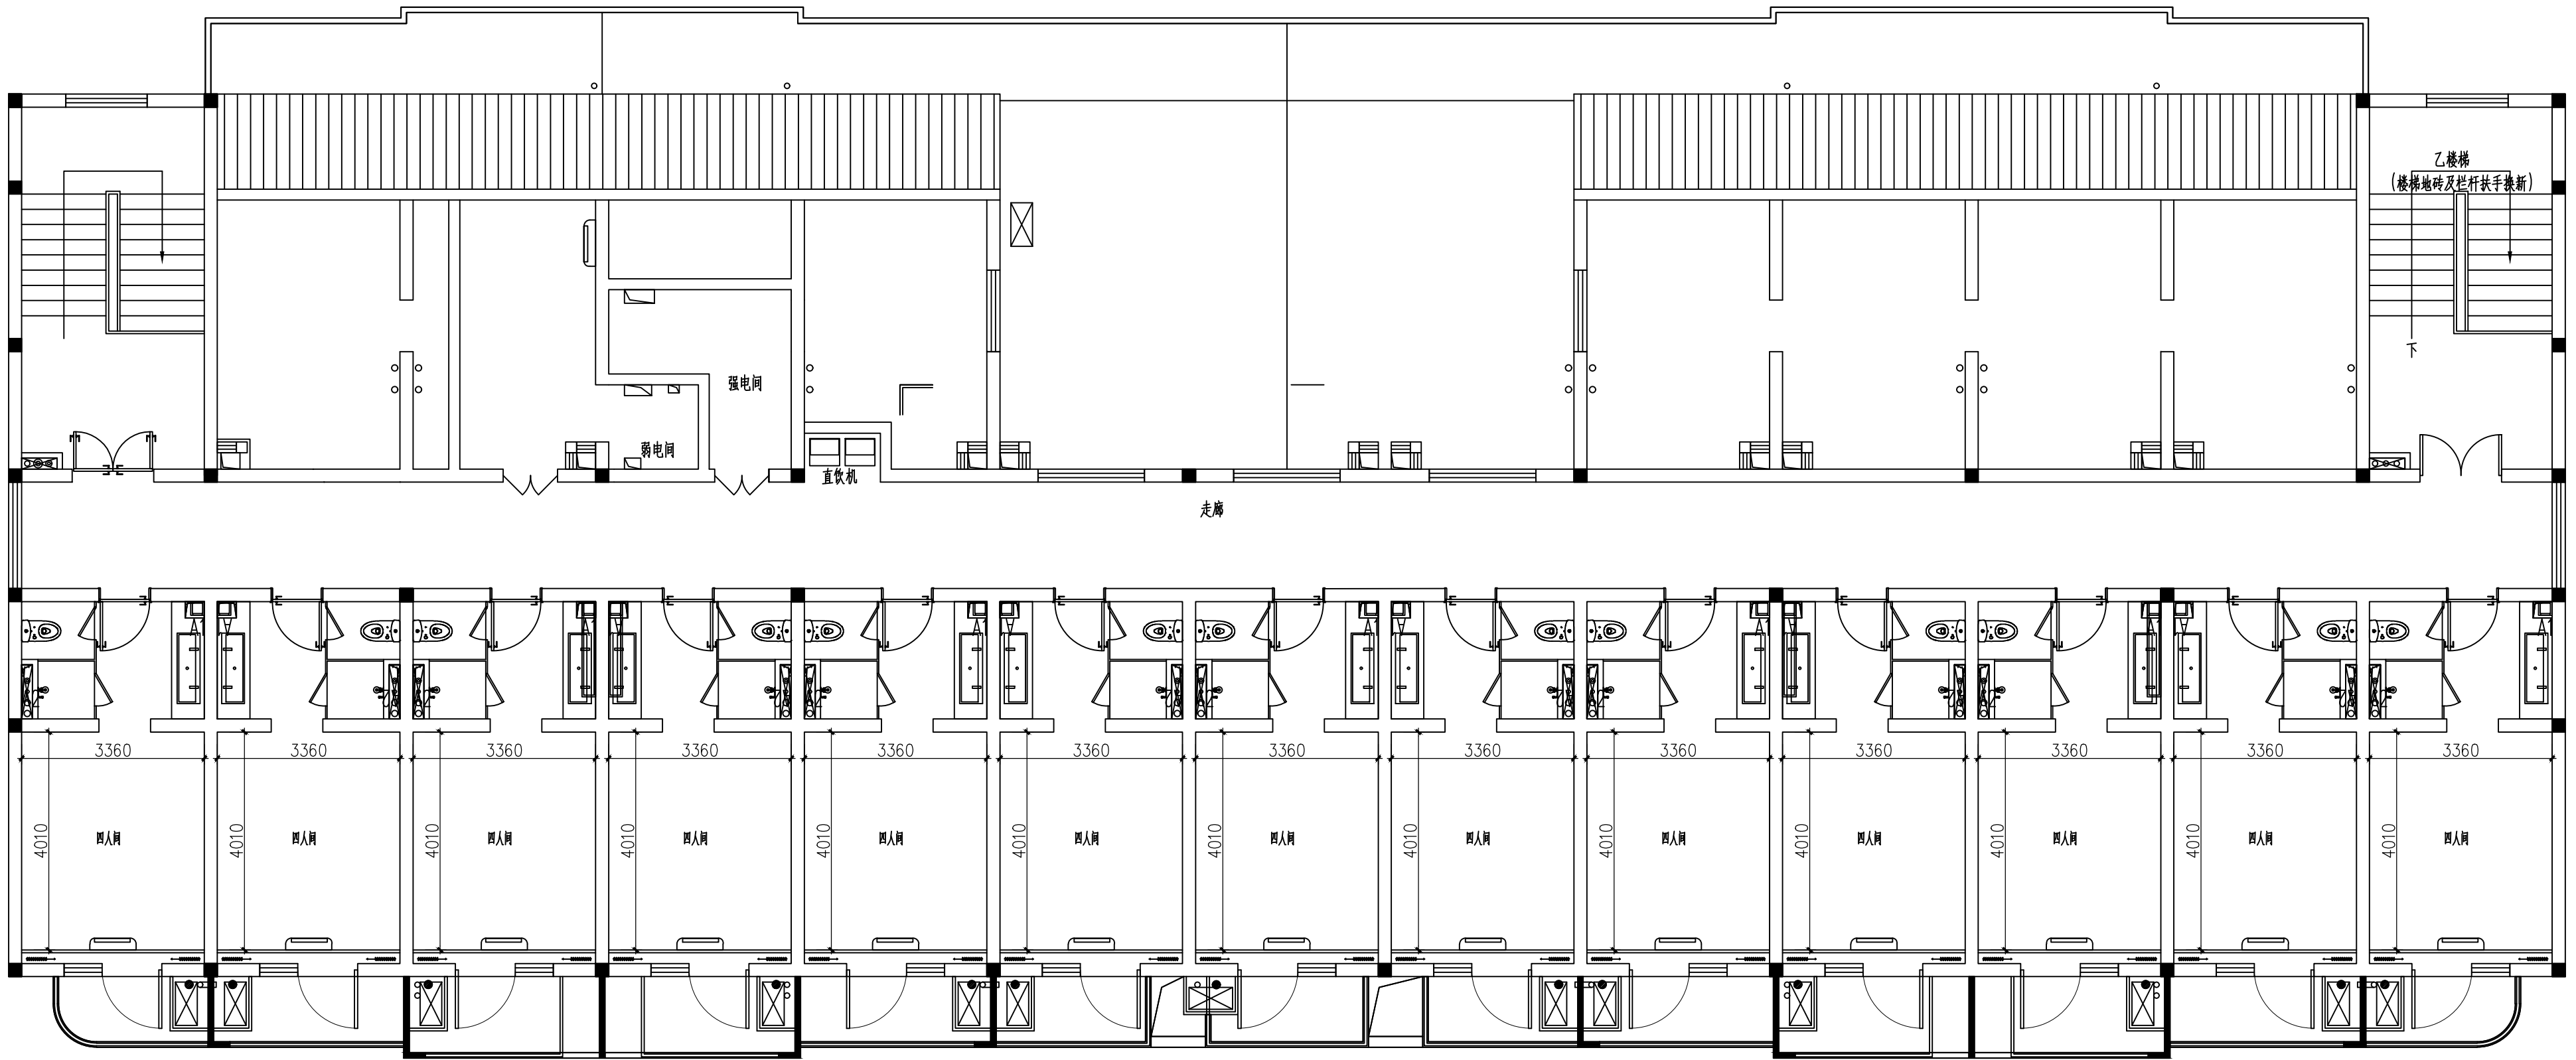

六层平面 1:100