


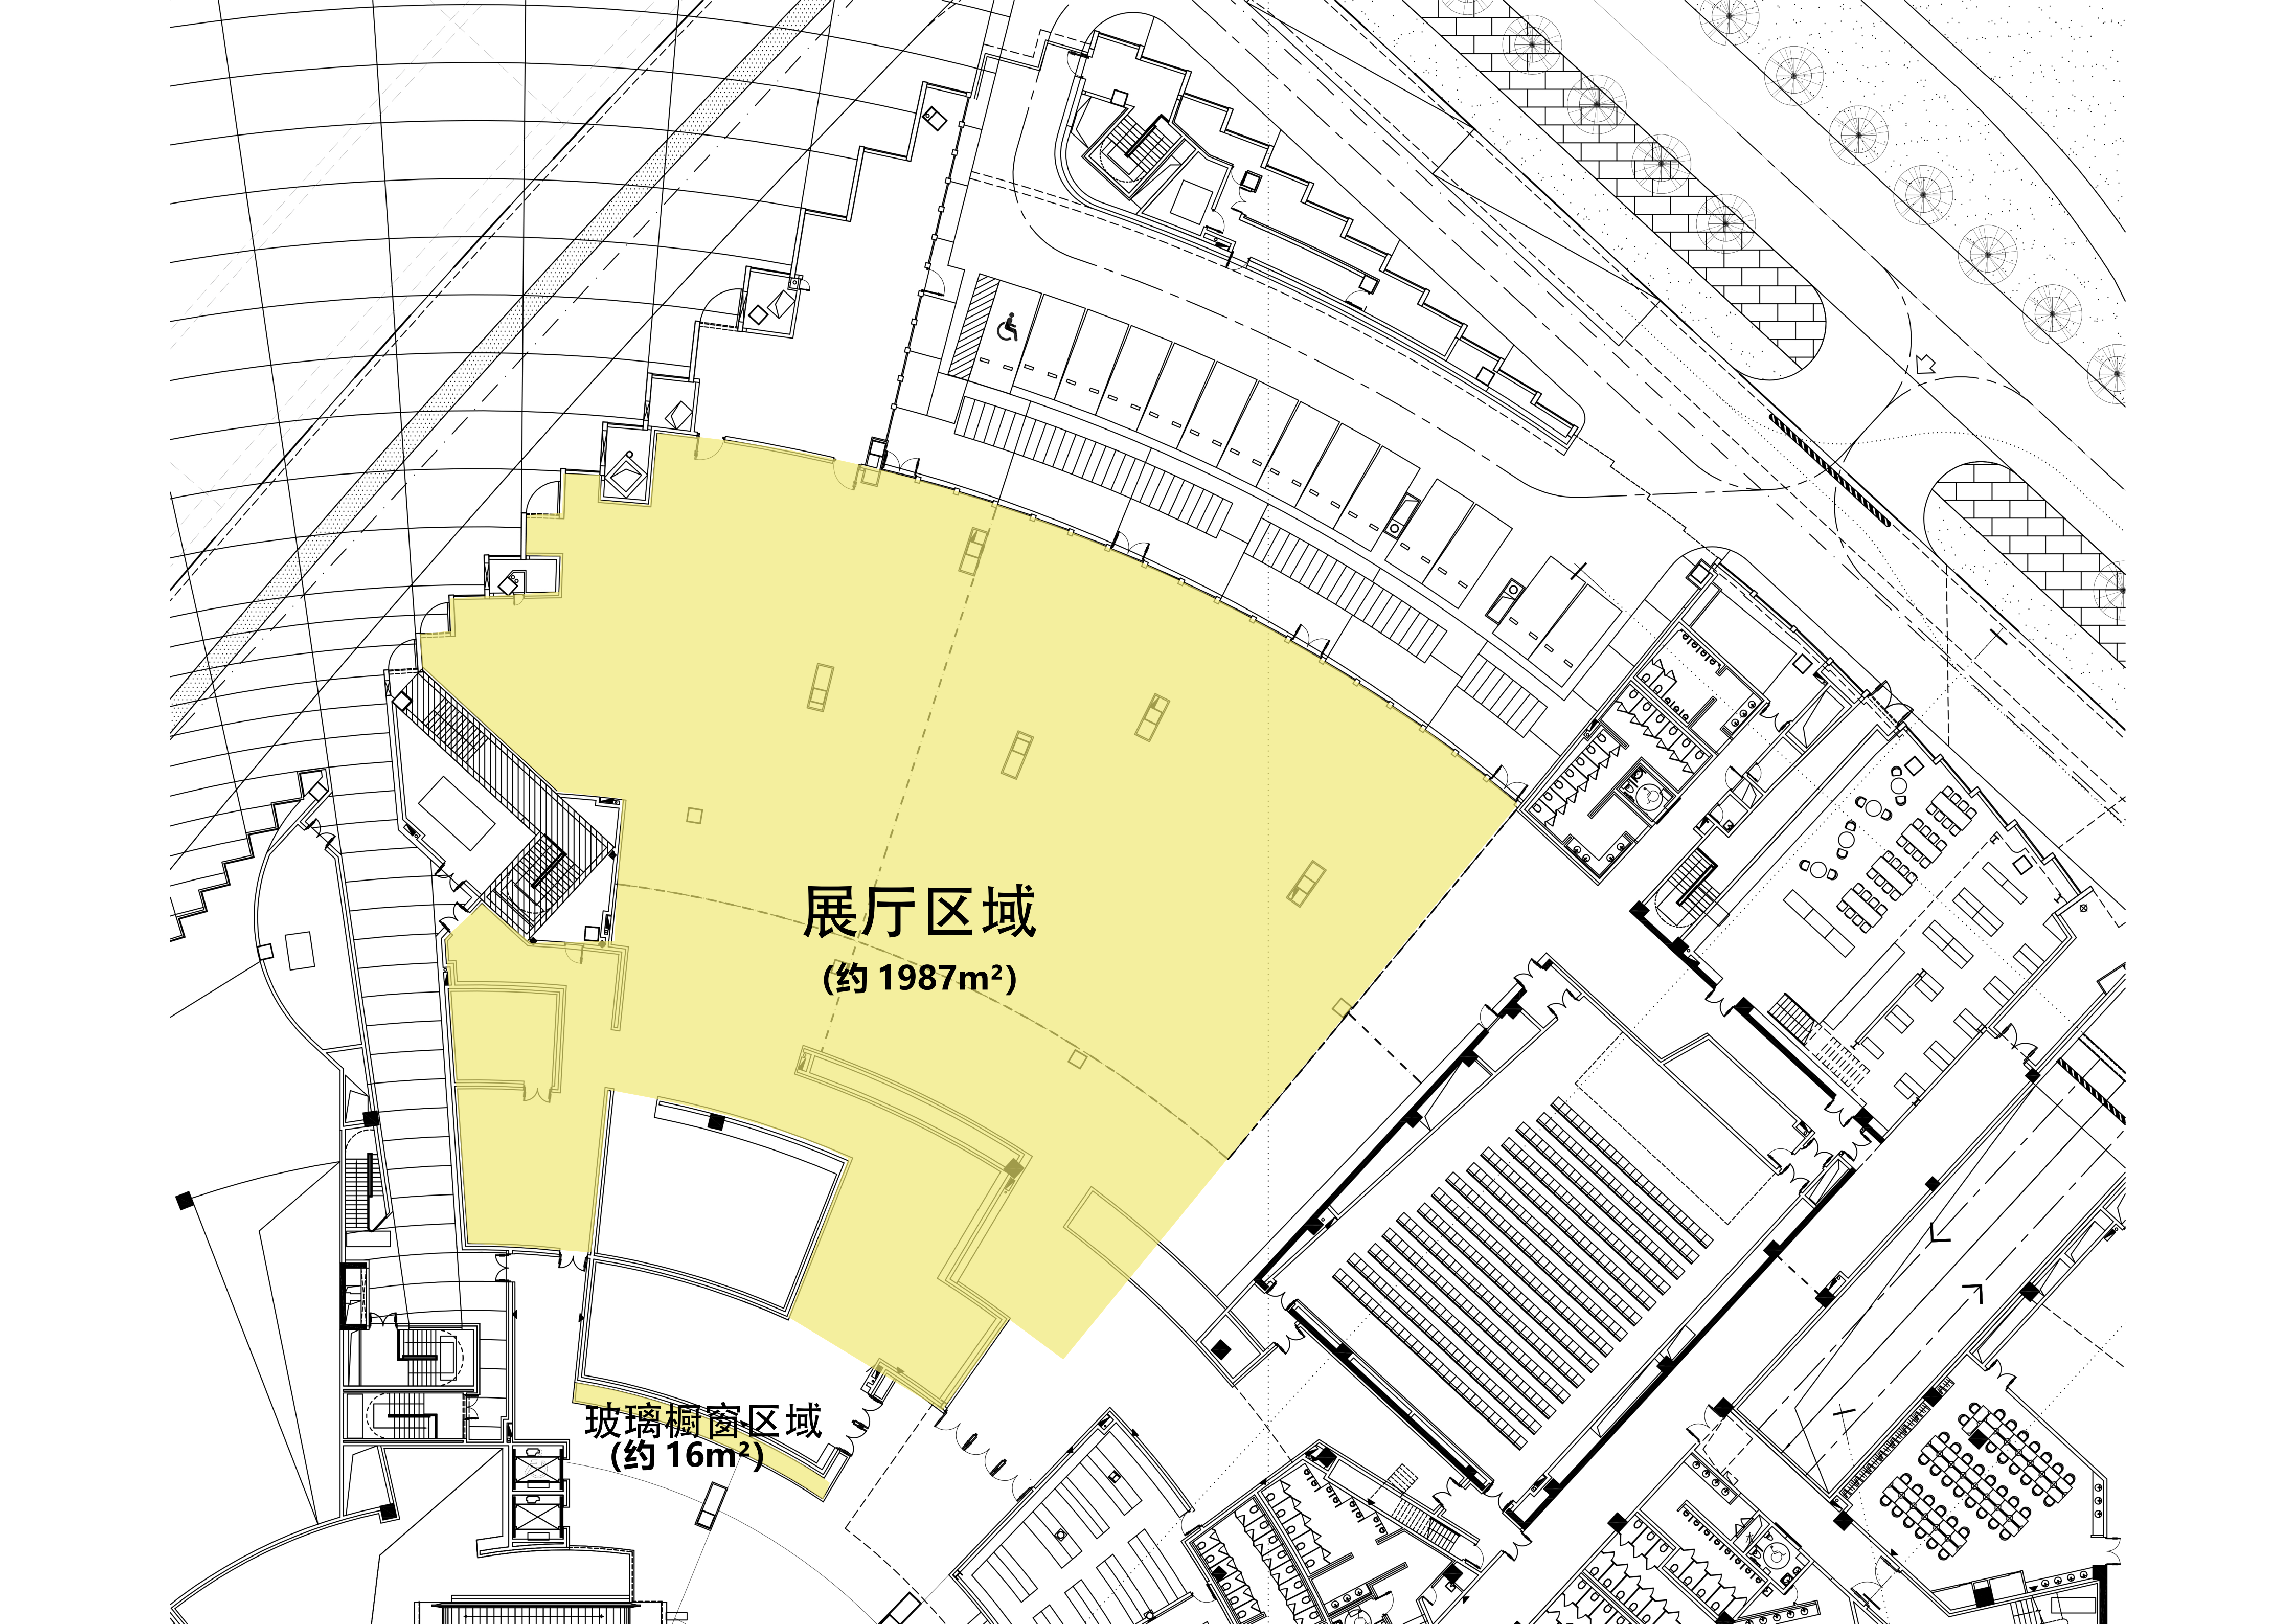

展厅区域
(约 1987m²)

玻璃橱窗区域
(约 16m²)